

CINDER BED ROAD BIKEWAY

Project No: AA1400137-15

VDOT Project No: EN14-029-107; VDOT UPC 106143

April 2021



WASHINGTON METROPOLITAN AREA TRANSIT AUTHORITY TAX MAP 099-2 ((03)) 0003A

WASHINGTON METROPOLITAN AREA TRANSIT AUTHORITY TAX MAP 099-2 ((03)) 0002

WASHINGTON METROPOLITAN AREA TRANSIT AUTHORITY TAX MAP 099-2 ((03)) 0003B

AAR INVESTMENTS LLC TAX MAP 099-2 ((03)) 0005






HARINDER SINGH RANDHAWA TAX MAP 099-2 ((01)) 0011

CHI WON HWANG TAX MAP 099-2 ((01)) 0012

NEWINGTON, L.C. TAX MAP 099-2 ((01)) 0010

MATCH LINE - DISPLAY 1

MATCH LINE - DISPLAY 3

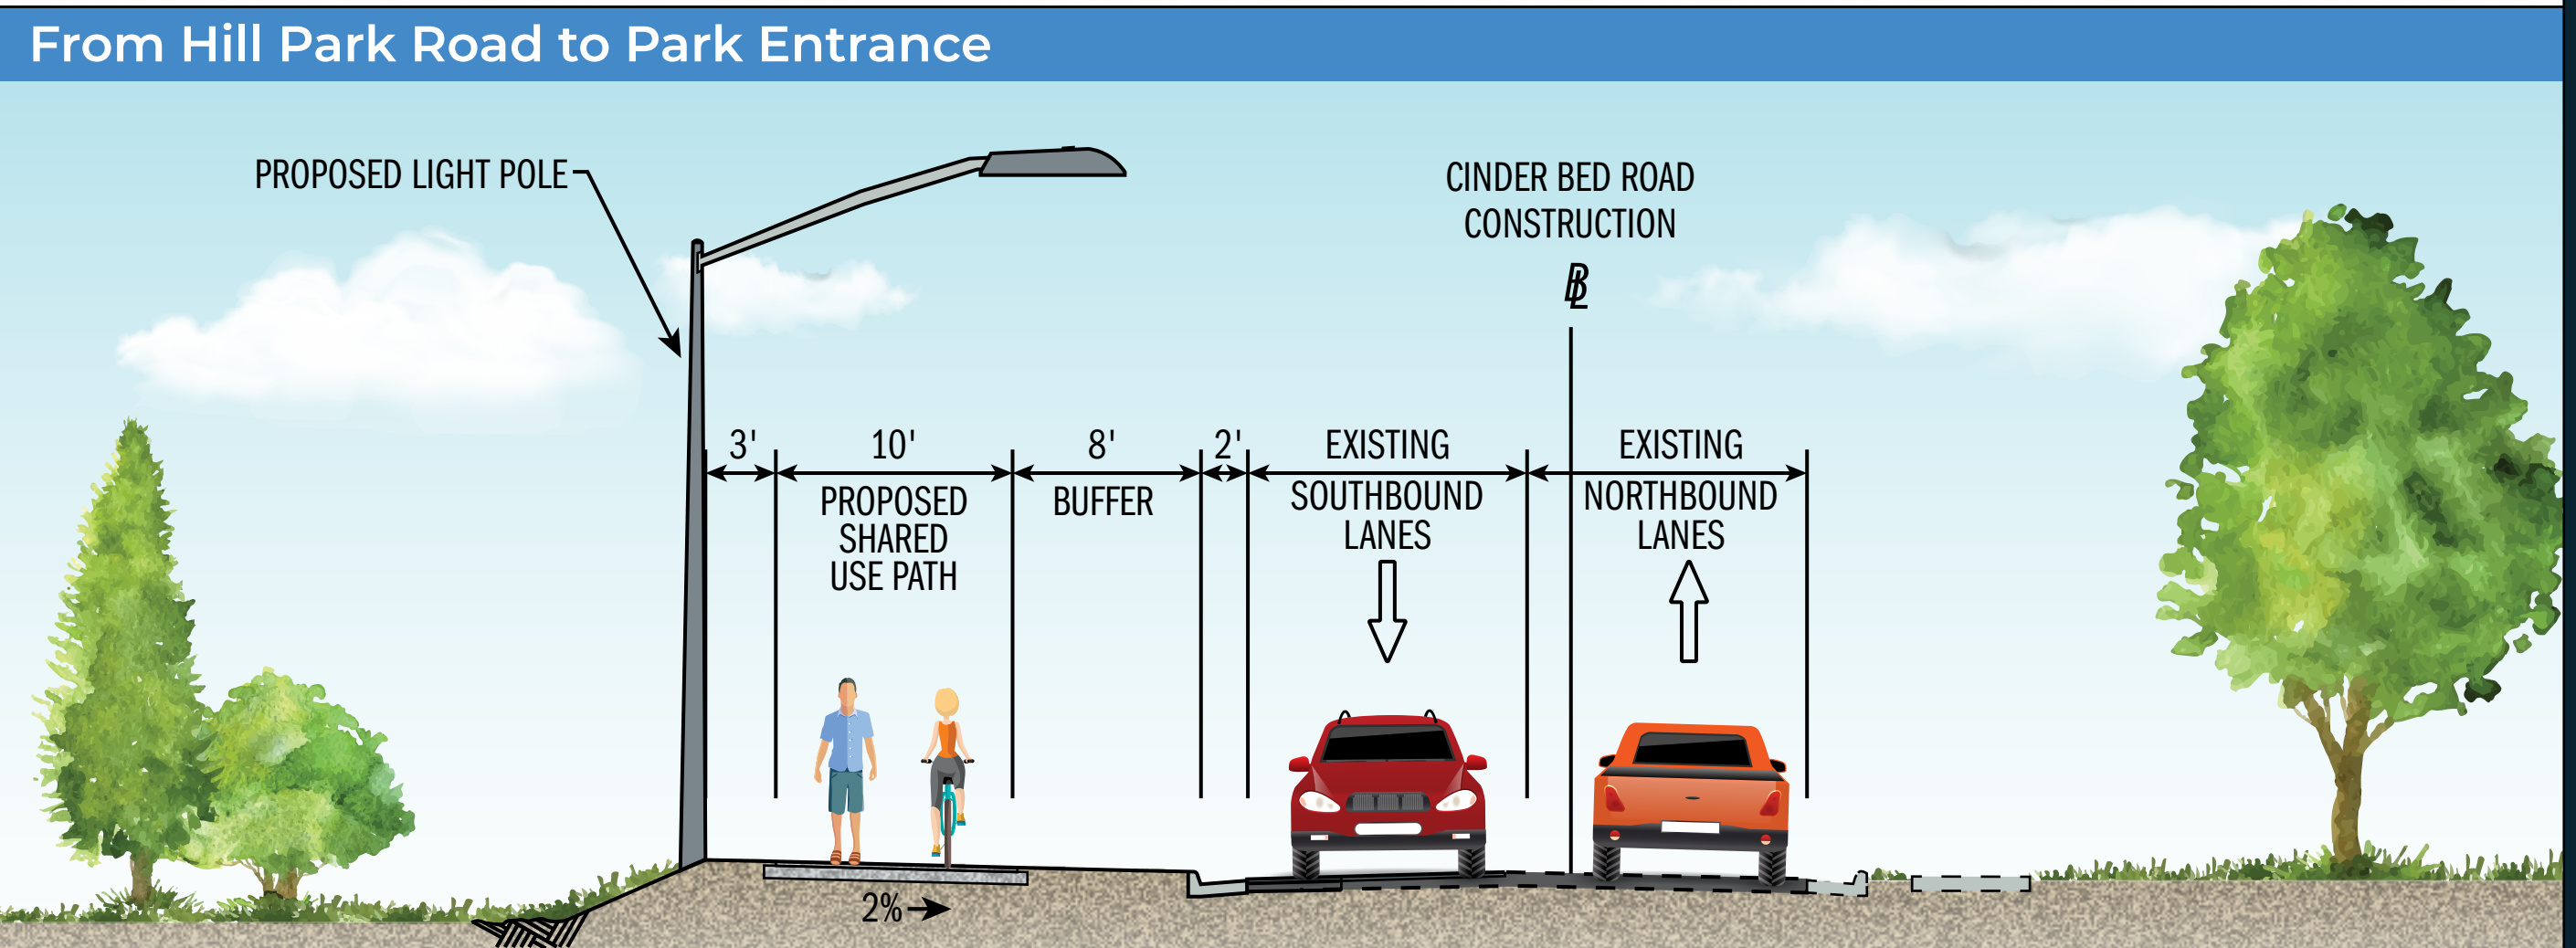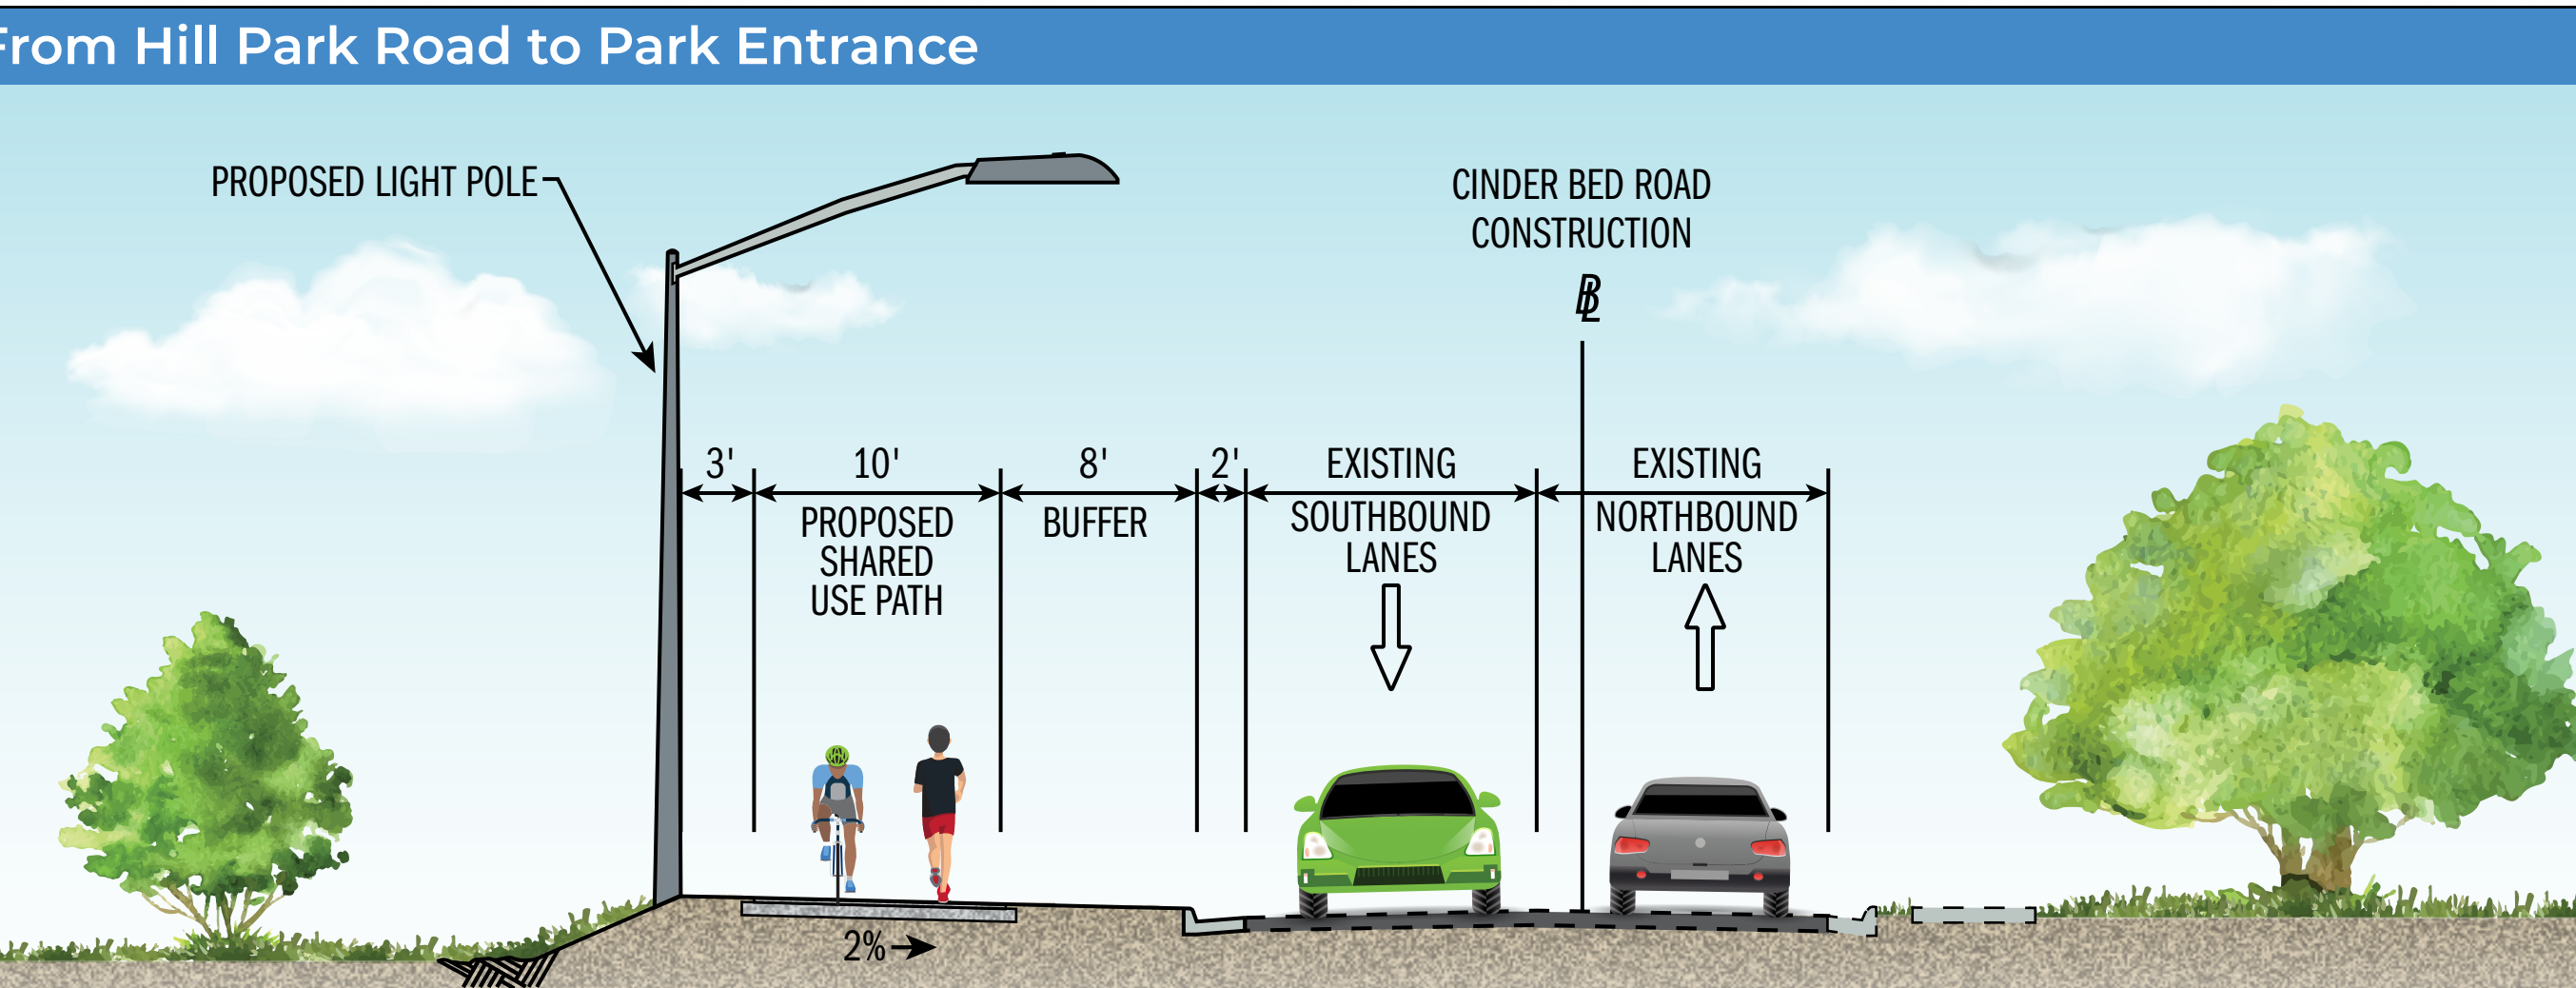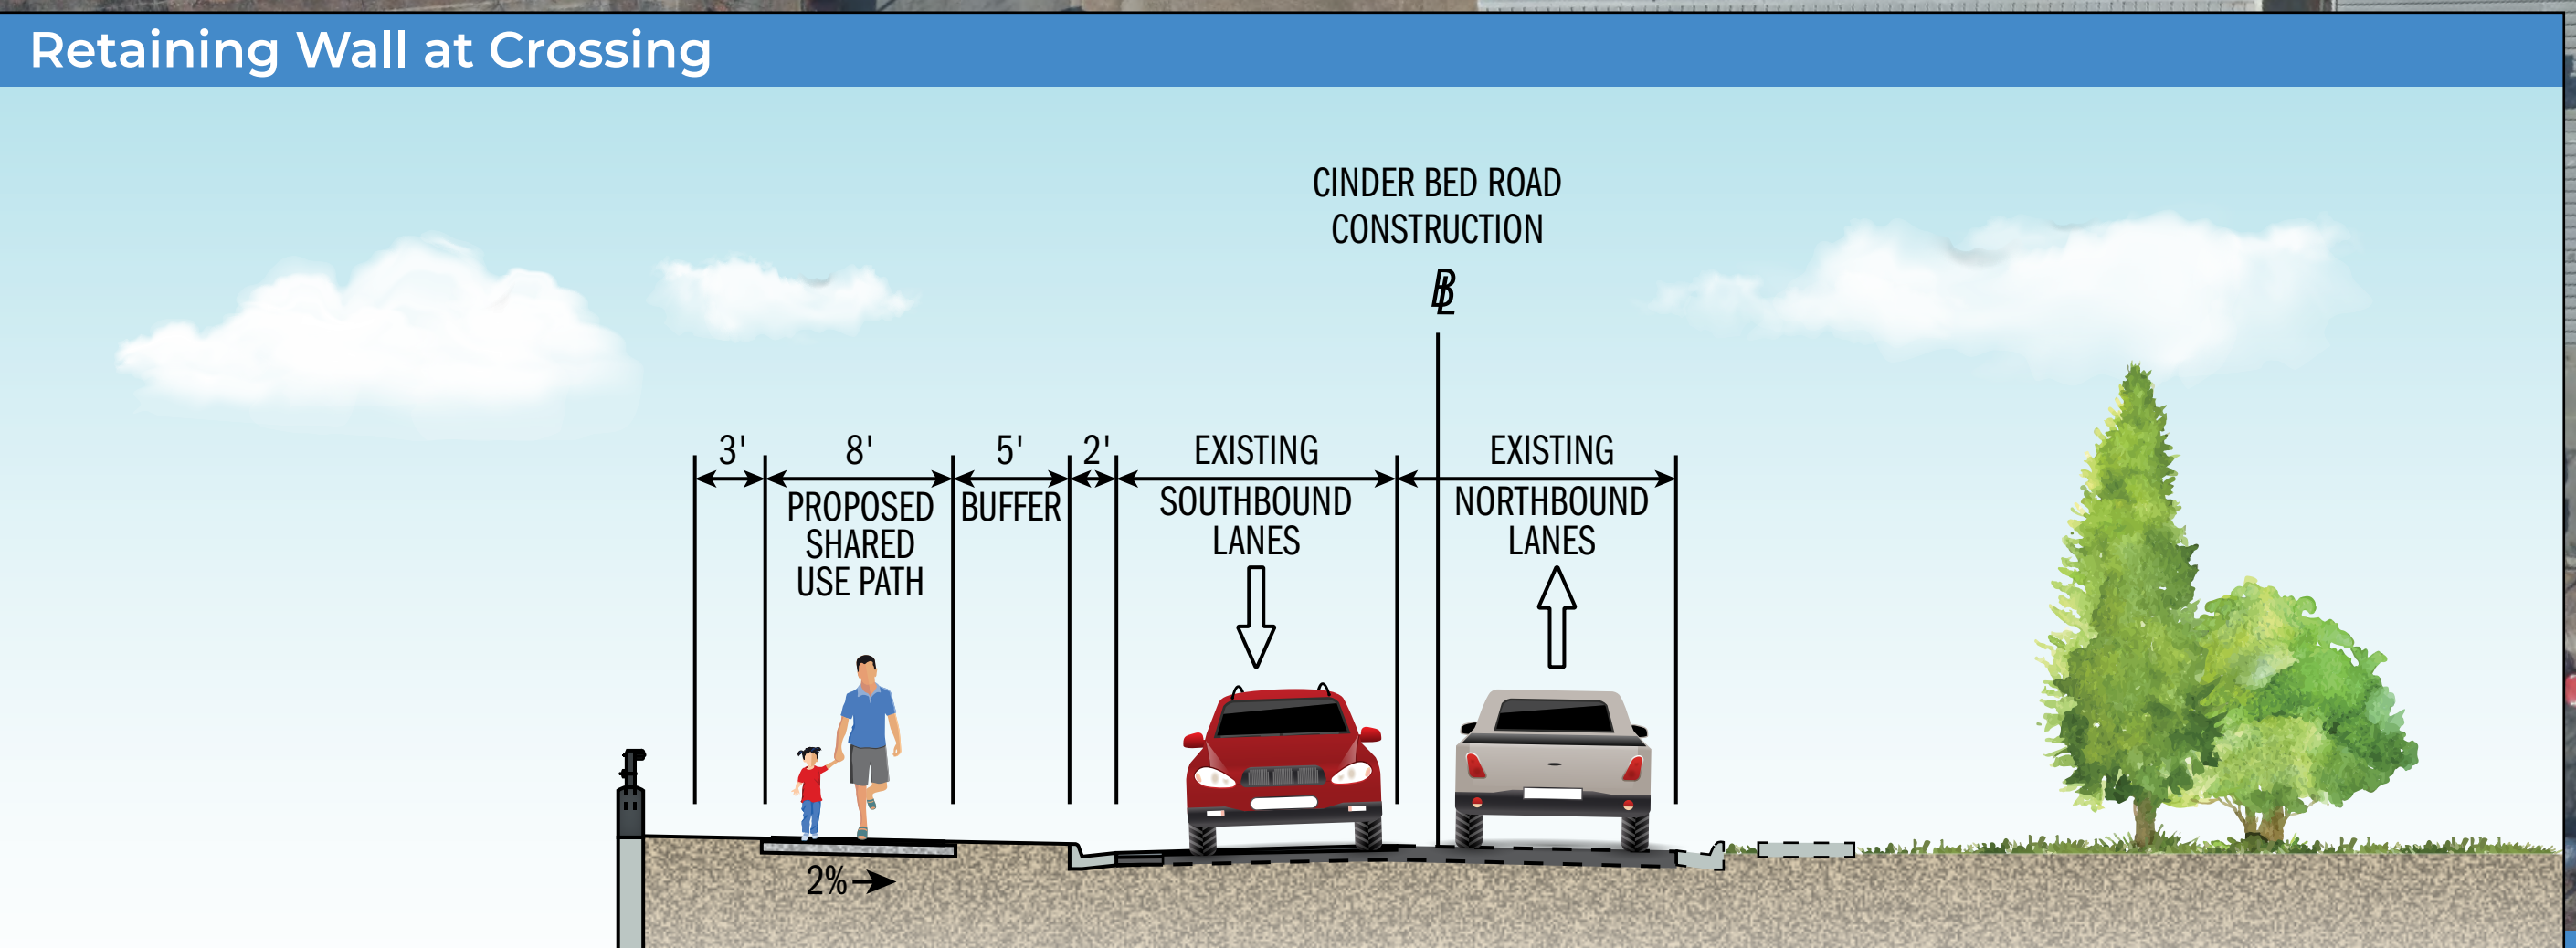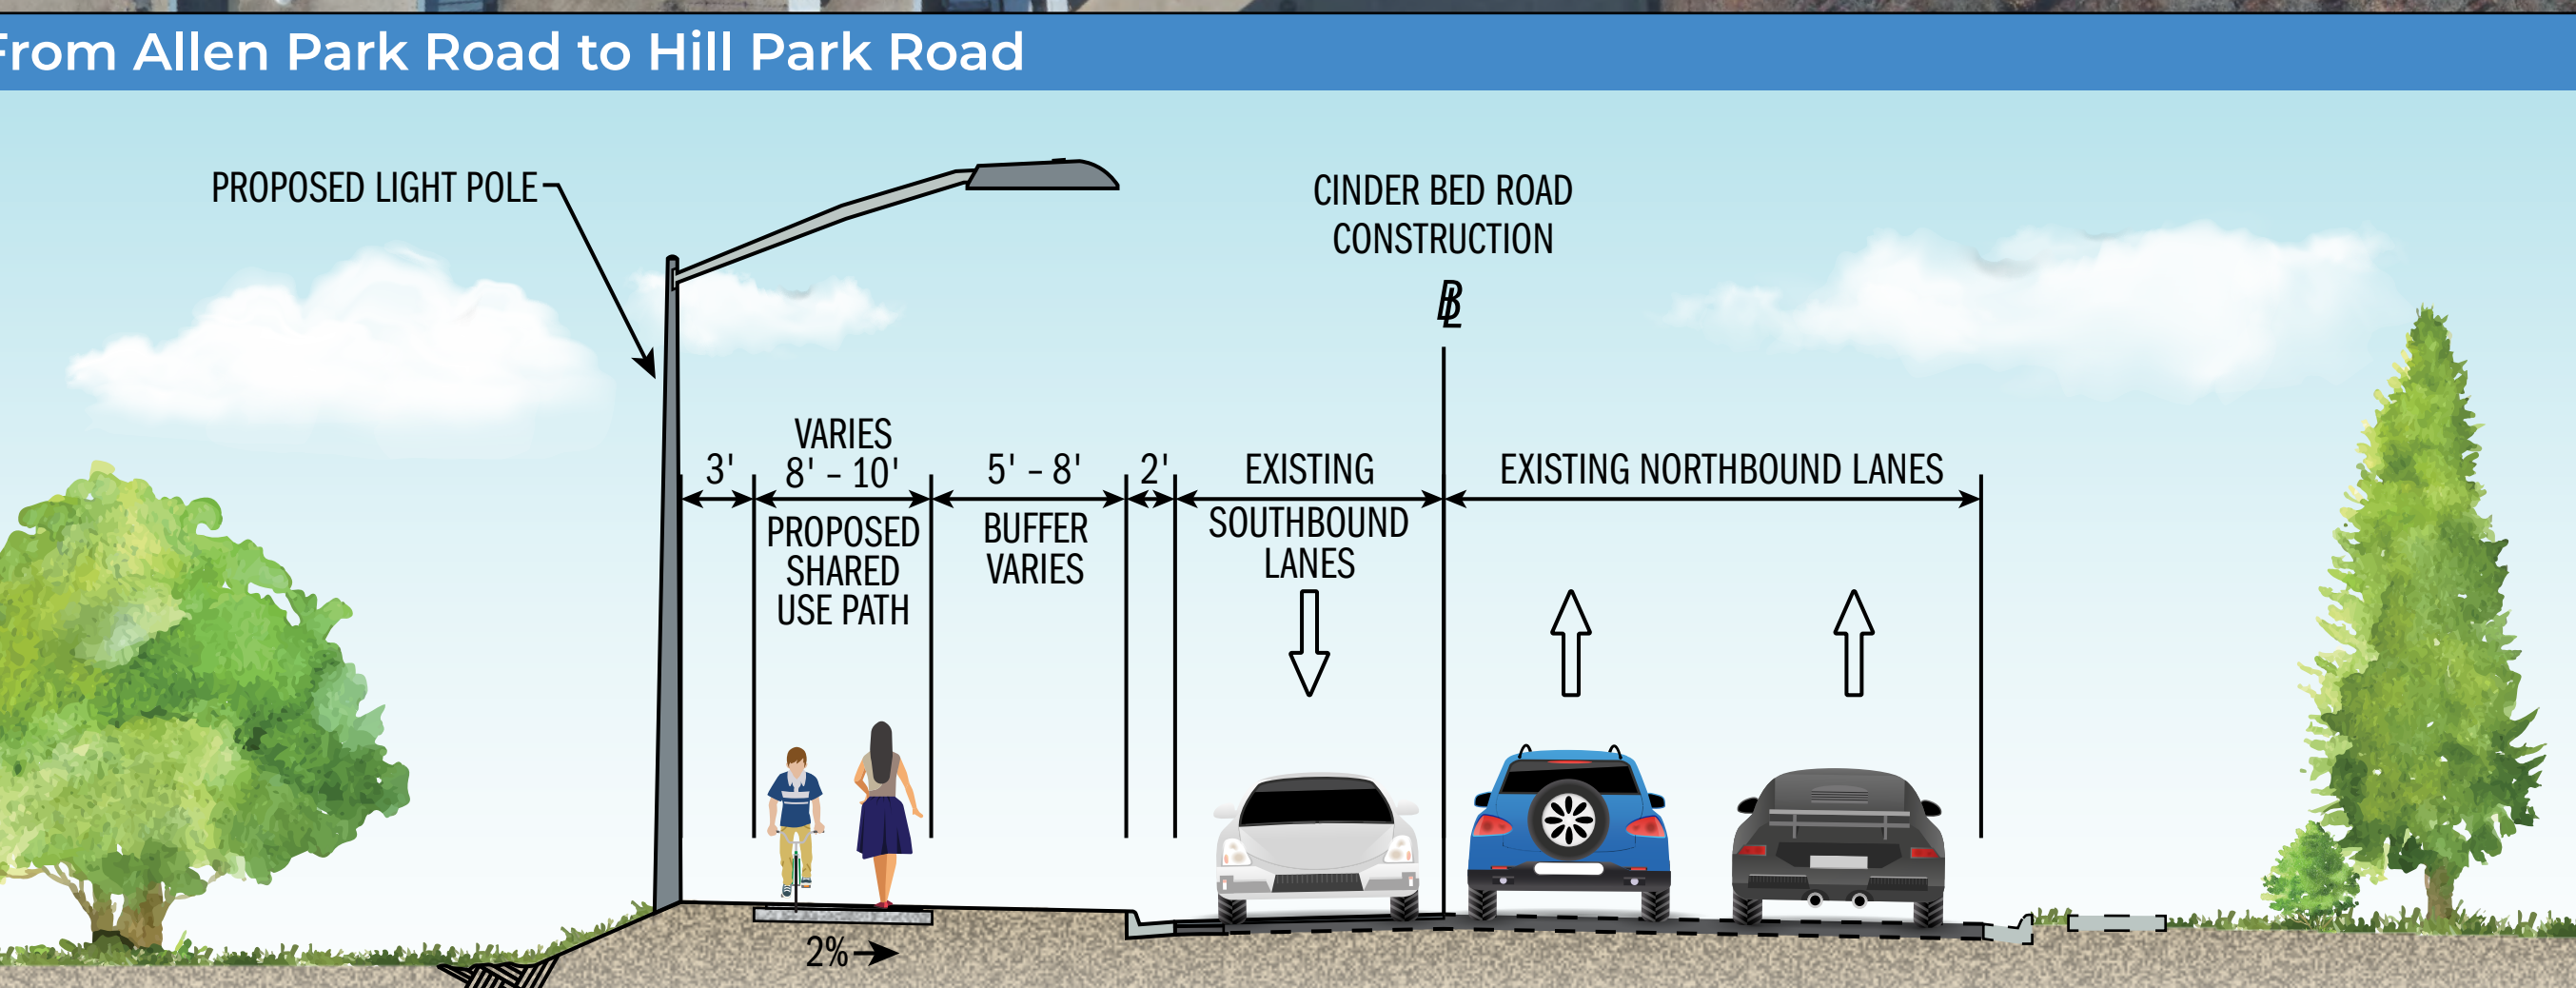 

Legend

DENOTES EXISTING EASEMENT	EXISTING 100-YR WATER SUBSURFACE ELEVATION	PROPOSED RETAINING WALL
DENOTES EXISTING RIGHT OF WAY	PROPOSED 100-YR WATER SUBSURFACE ELEVATION	EXISTING TRAIL
DENOTES EXISTING PROPERTY LINE	WTL - PROPOSED CURB RAMP	PAVEMENT RESURFACING
DENOTES PROPOSED CURB AND GUTTER	PROPOSED CURB RAMP	LIGHT POLES
DENOTES PROPOSED LIMITS OF CUT	PROPOSED SHARED USE PATH	SCALE
DENOTES PROPOSED LIMITS OF FILL	PROPOSED PEDESTRIAN BRIDGE	0 30' 60'

THESE PLANS ARE UNFINISHED AND UNAPPROVED AND ARE NOT BE USED FOR ANY TYPE OF CONSTRUCTION OR THE ACQUISITION RIGHT OF WAY. ADDITIONAL EASEMENTS FOR UTILITY RELOCATION MAY BE REQUIRED BEYOND THE PROPOSED LIMITS OF DISTURBANCE SHOWN ON THESE PLANS.

DESIGN FEATURES RELATING TO CONSTRUCTION OR TO REGULATE AND CONTROL OF TRAFFIC MAY BE SUBJECT TO CHANGE AS DE NECESSARY BY THE DEPARTMENT