


# CINDER BED ROAD BIKEWAY

Project No: AA1400137-15

VDOT Project No: EN14-029-107; VDOT UPC 106143


April 2021

 


MATCH LINE - DISPLAY 2

MATCH LINE - DISPLAY 4


From Hill Park Road to Park Entrance

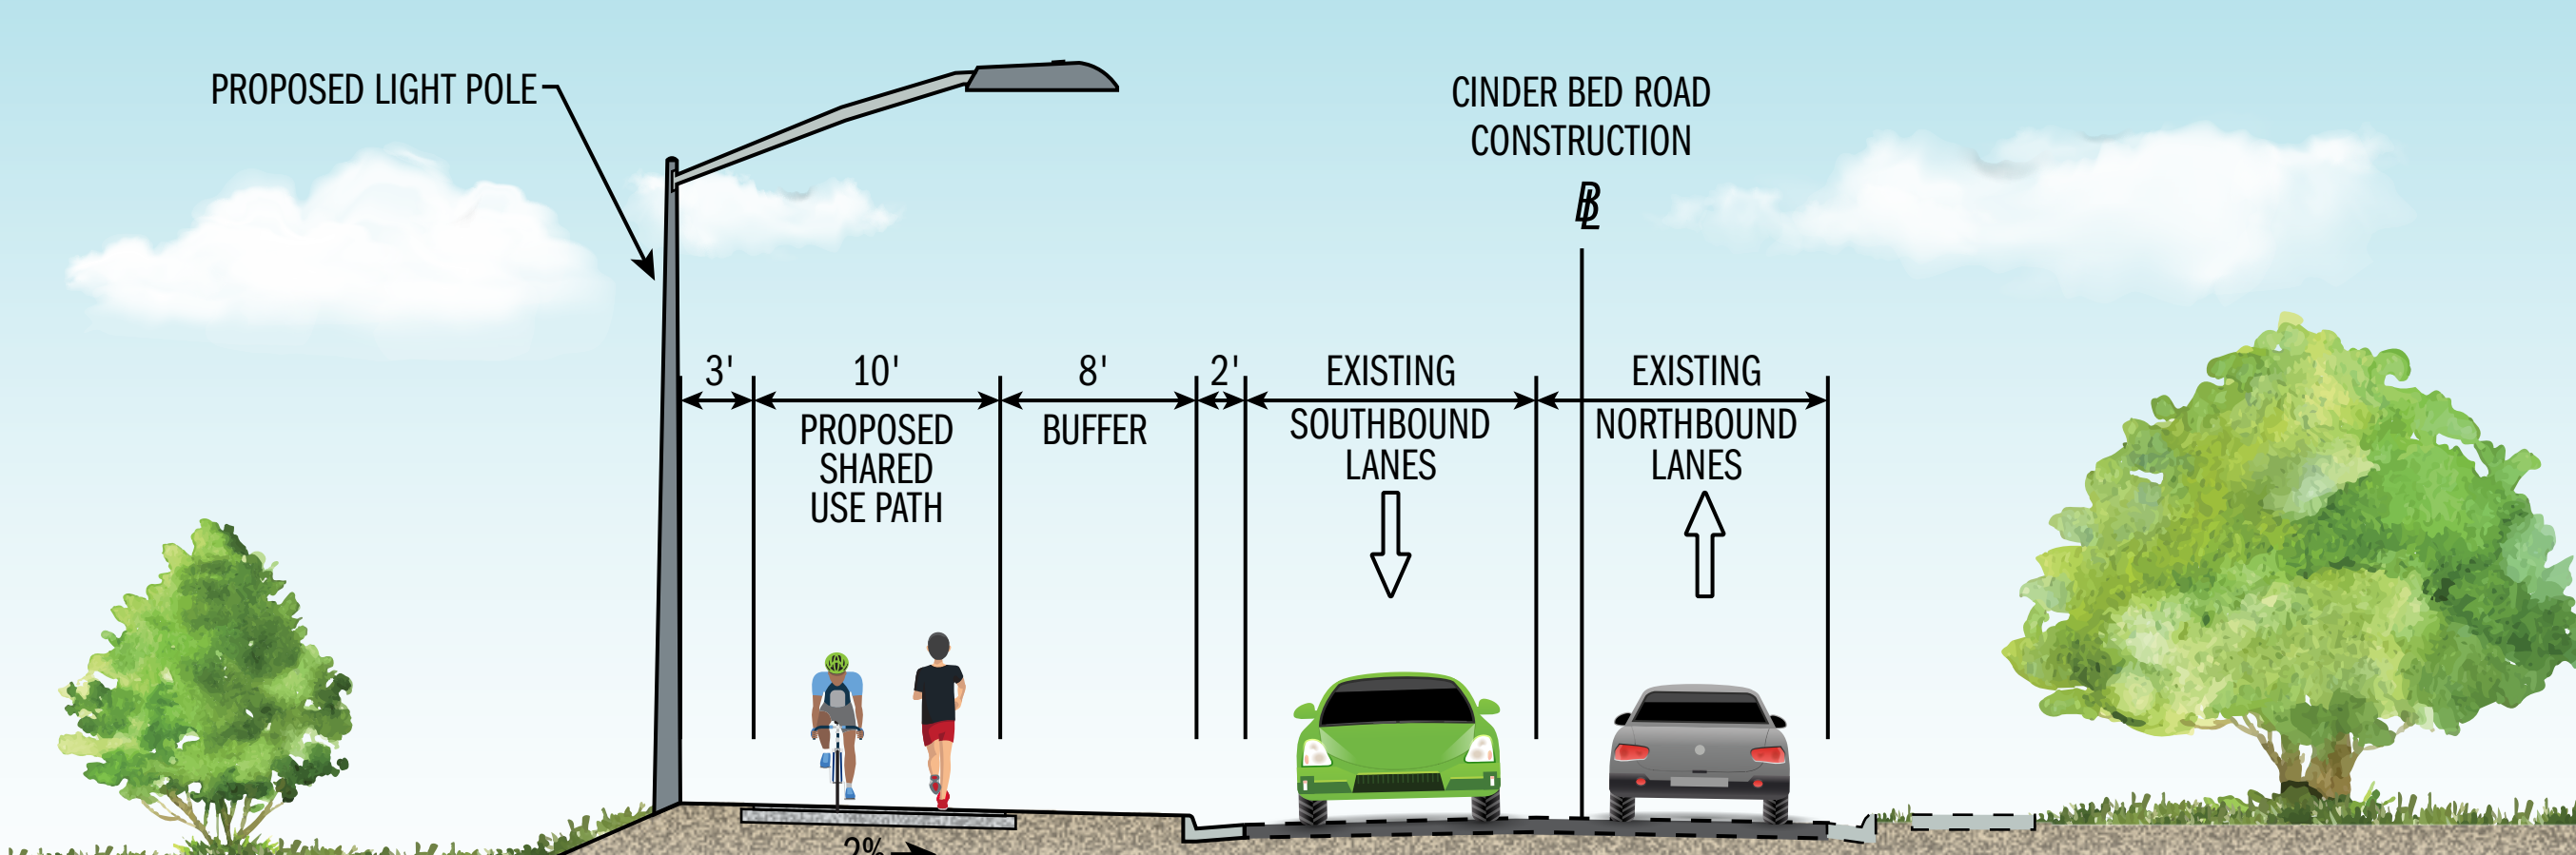


From Hill Park Road to Park Entrance

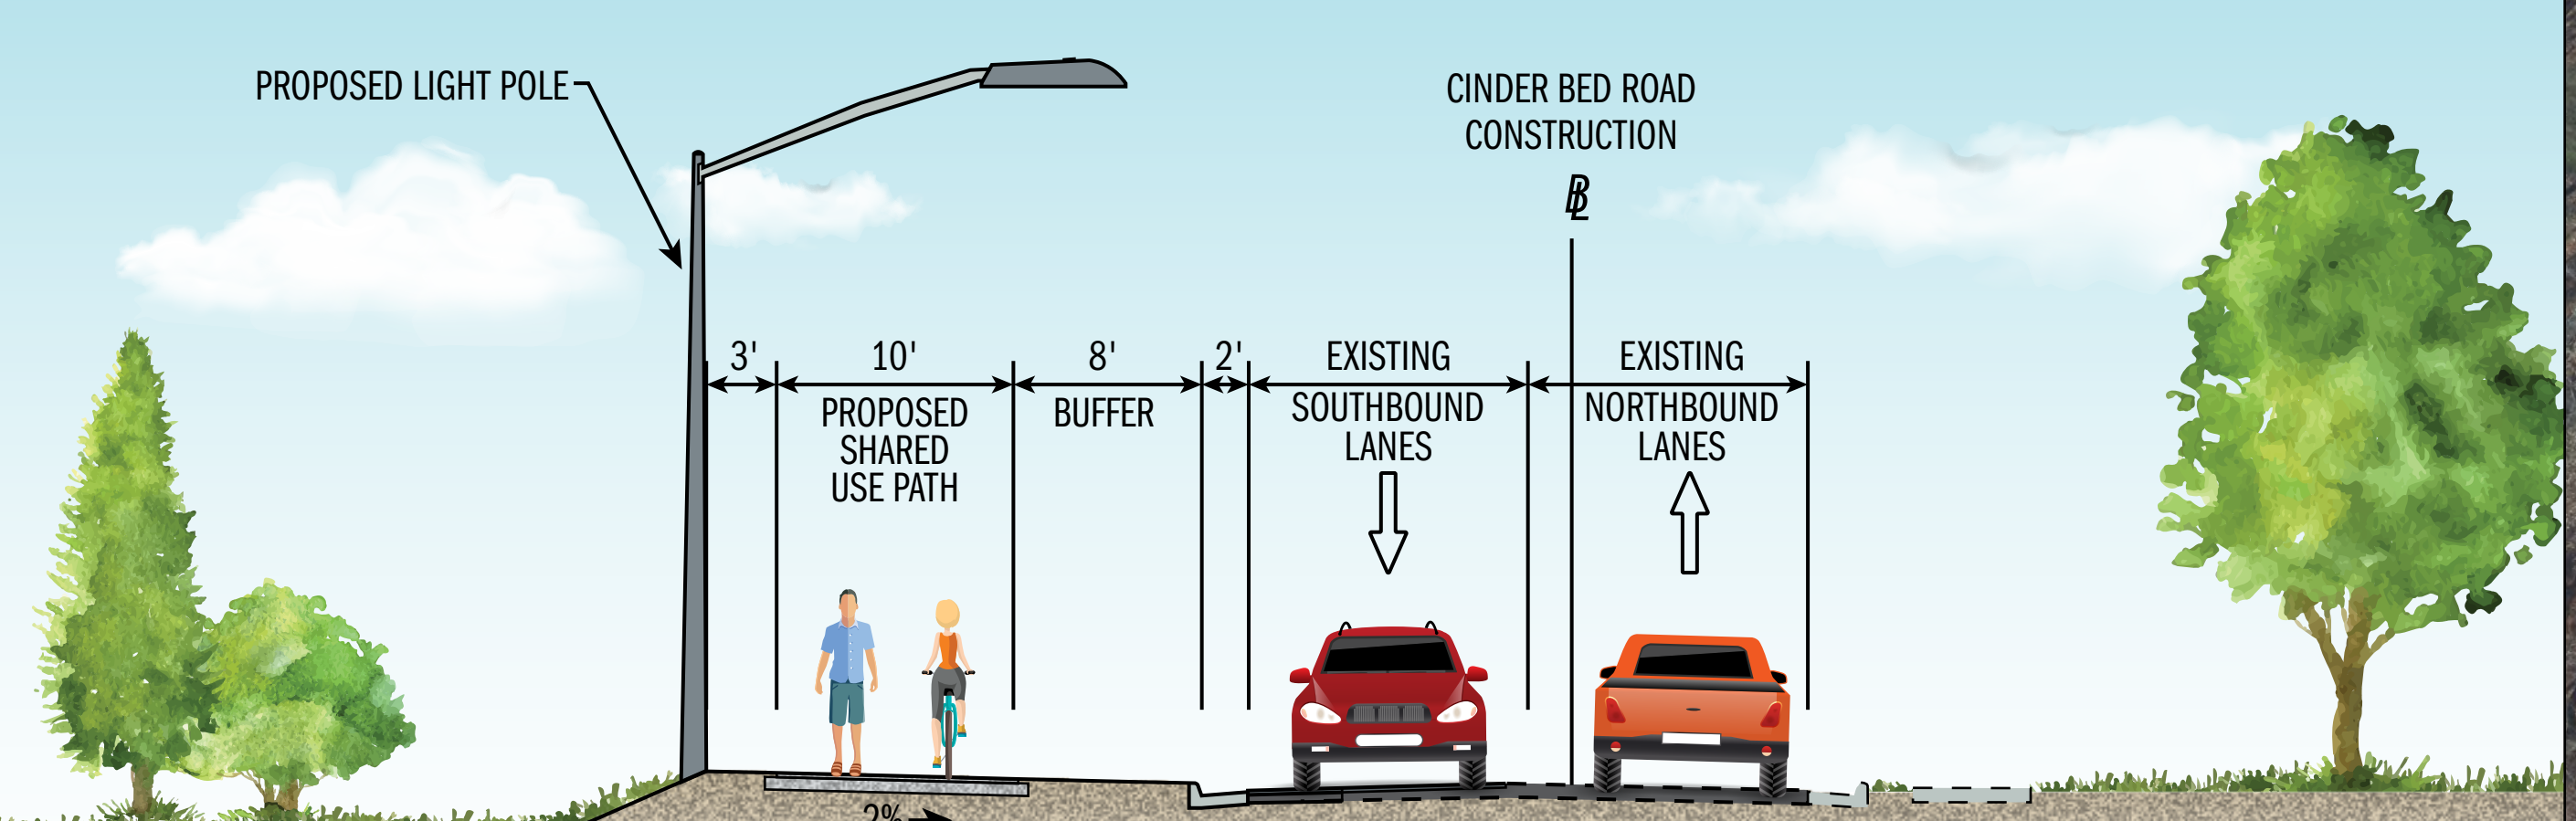

From Cinder Bed Road to Existing Park Trail

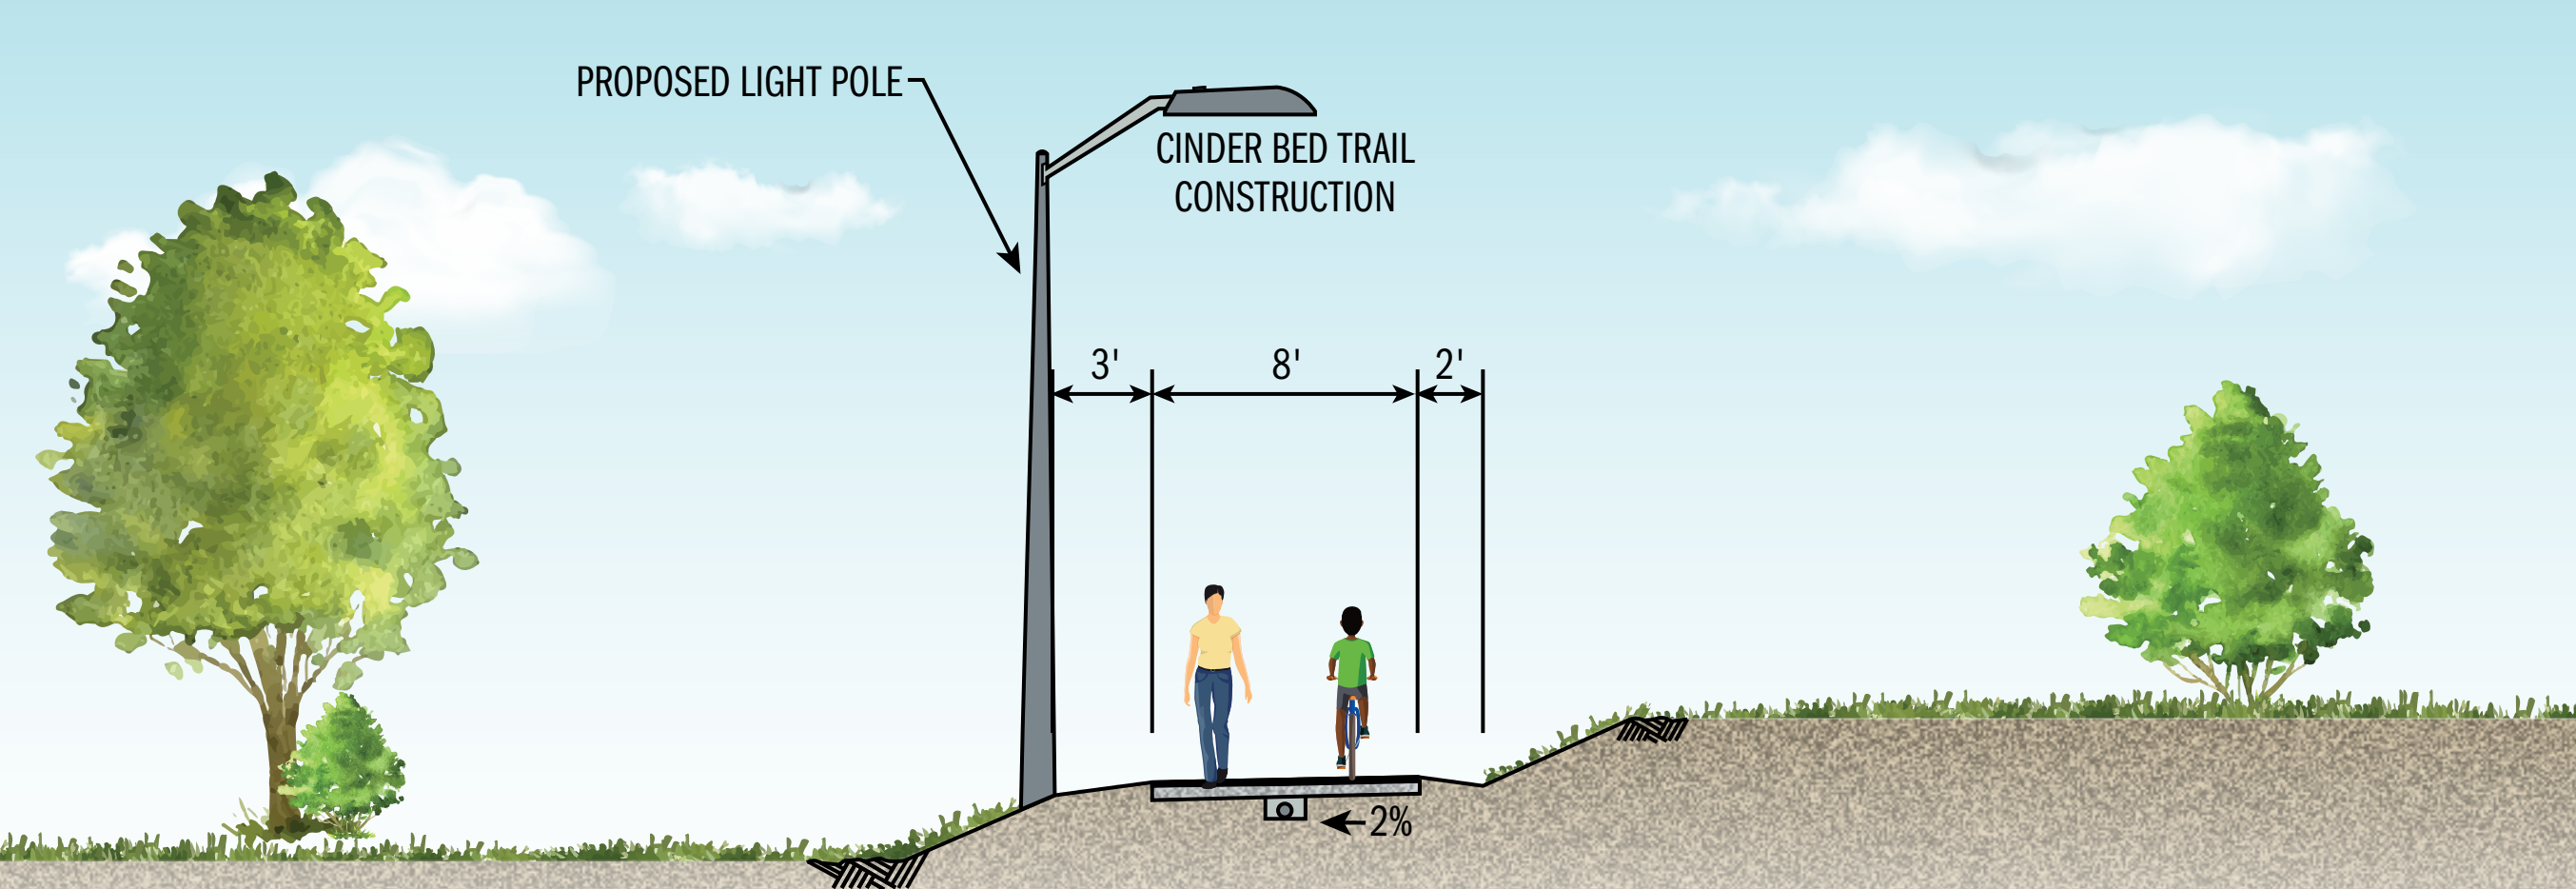

Existing Park Trail

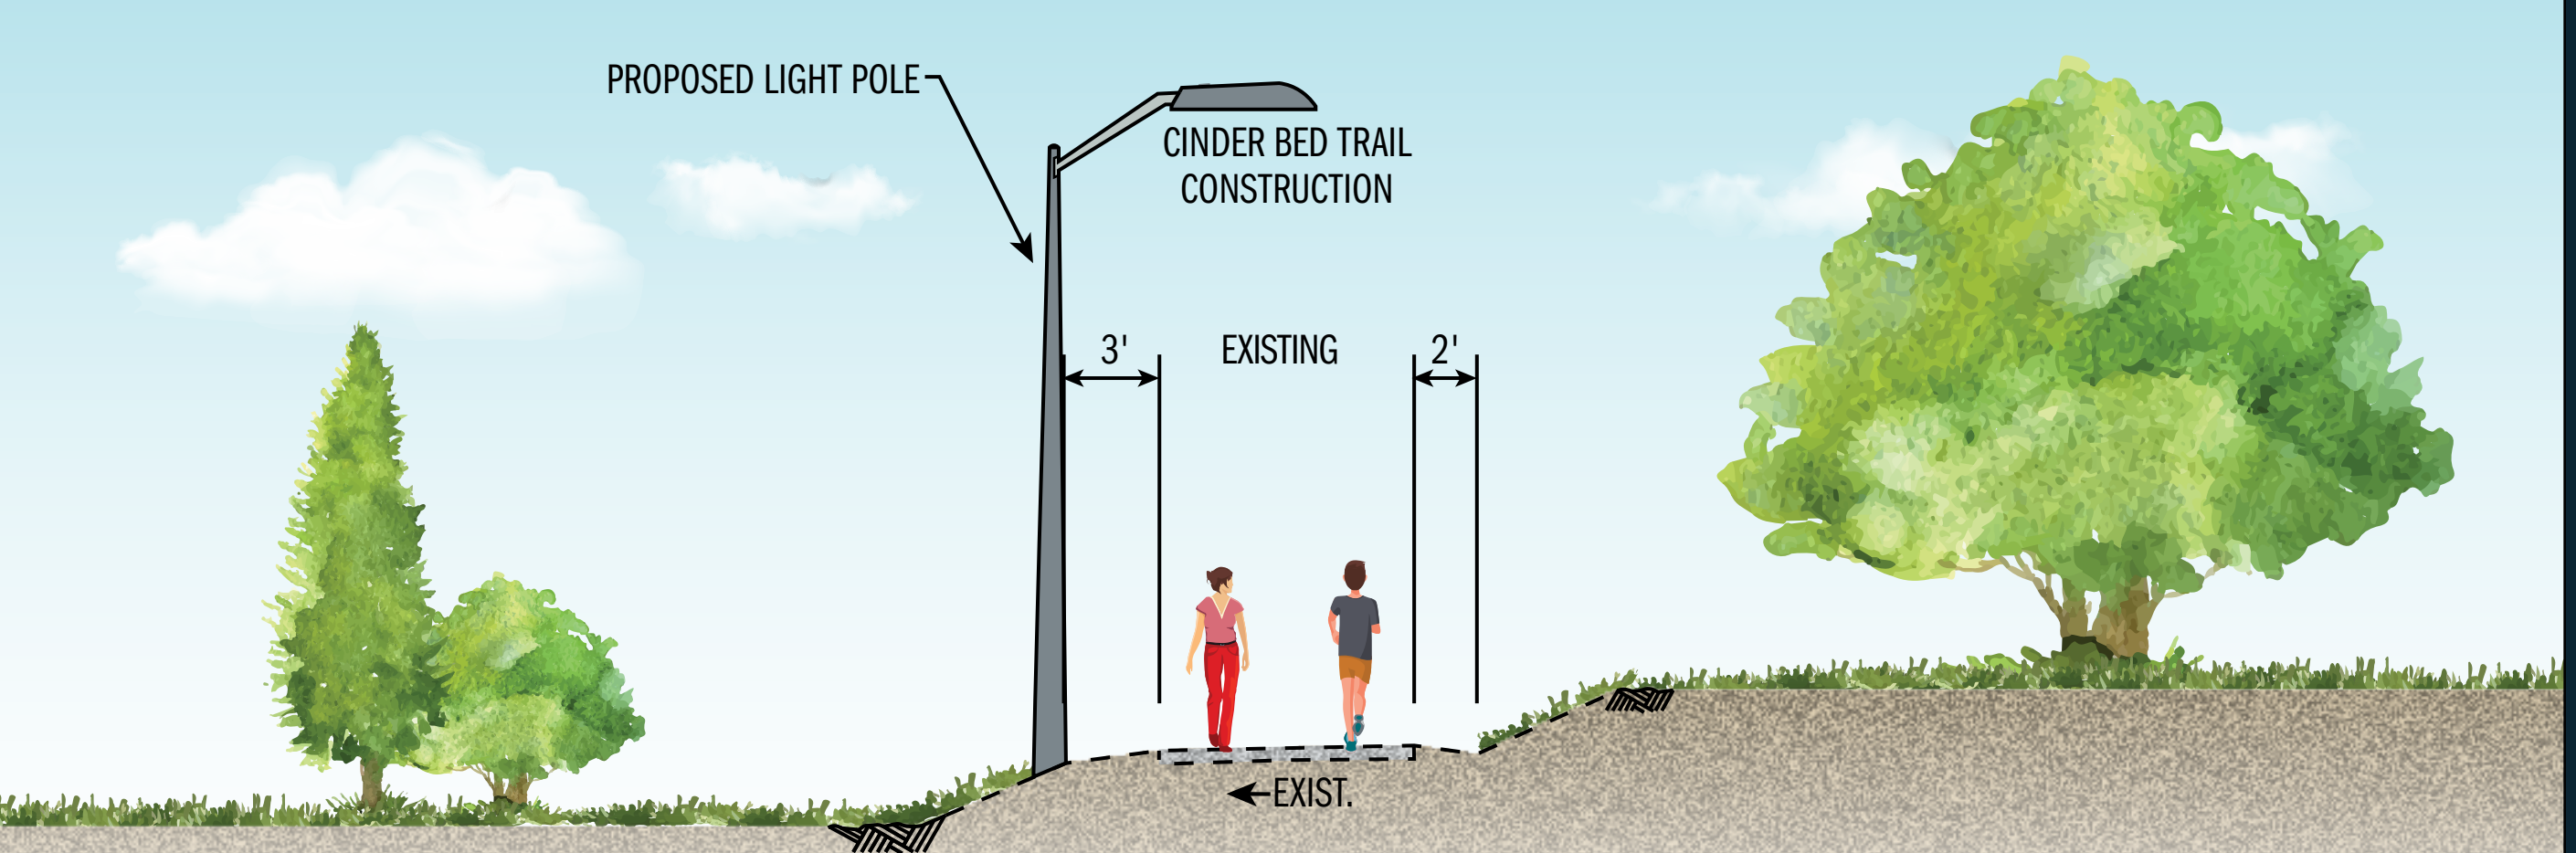

### Legend

DENOTES EXISTING EASEMENT	EXISTING 100-YR WATER SUBSURFACE ELEVATION	PROPOSED RETAINING WALL
DENOTES EXISTING RIGHT OF WAY	PROPOSED 100-YR WATER SUBSURFACE ELEVATION	EXISTING TRAIL
DENOTES EXISTING PROPERTY LINE	WTL - PROPOSED CURB RAMP	PAVEMENT RESURFACING
DENOTES PROPOSED CURB AND GUTTER	PROPOSED CURB RAMP	LIGHT POLES
DENOTES PROPOSED LIMITS OF CUT	PROPOSED SHARED USE PATH	SCALE 0 30' 60'
DENOTES PROPOSED LIMITS OF FILL	PROPOSED PEDESTRIAN BRIDGE	

THESE PLANS ARE UNFINISHED AND UNAPPROVED AND ARE NOT BE USED FOR ANY TYPE OF CONSTRUCTION OR THE ACQUISITION RIGHT OF WAY. ADDITIONAL EASEMENTS FOR UTILITY RELOCATION MAY BE REQUIRED BEYOND THE PROPOSED LIMITS OF DISTURBANCE SHOWN ON THESE PLANS.

DESIGN FEATURES RELATING TO CONSTRUCTION OR TO REGULATE AND CONTROL OF TRAFFIC MAY BE SUBJECT TO CHANGE AS DE NECESSARY BY THE DEPARTMENT

