

UTILITY OWNERS

- | | | | | |
|---|--|---|--|--|
| <p>VERIZON BUSINESS (VZB)
2379A SUNRISE VALLEY DRIVE
RESTON, VA 20191
DAVE FISHER
(703) 391-5782</p> | <p>FIBERLIGHT (FBL)
950 HERNDON PARKWAY, SUITE 250
HERNDON, VA 20170
WAYNE HATHCOX
(571) 323-7666</p> | <p>FAIRFAX COUNTY WATER AUTHORITY
8560 ARLINGTON BOULEVARD
MERRIFIELD, VA 22116
CALIXTO PEREZ
(703) 289-6346</p> | <p>COX COMMUNICATIONS
3080 CENTREVILLE ROAD
HERNDON, VA 20171
CHARLEY HAYS
(703) 480-7835</p> | <p>NOVEC
5399 WELLINGTON ROAD
GAINESVILLE, VA 22065
TAJINDER S. CHAWLA
(703) 754-6171</p> |
| <p>VERIZON VIRGINIA (VZN)
502 E. PIEDMONT STREET
CULPEPER, VA 22701
LENWOOD H. TURNER
(540) 829-2640</p> | <p>LEVEL 3 COMMUNICATIONS, LLC
1755 OLD MEADOW RD.
MCLEAN, VA 22102
JODY WILLIAMS
(703) 762-0163</p> | <p>COMCAST
324 WEST MAIN STREET
CHARLOTTESVILLE, VA 22903
PAUL GUM
(434) 951-3761</p> | <p>WGL
6801 INDUSTRIAL ROAD
SPRINGFIELD, VA 22151
WILLIAM ALLEN MAZZOLI
(703) 750-5184</p> | <p>FAIRFAX COUNTY LINE MAINTENANCE
6000 FRED'S OAK ROAD
BURKE, VA 22015
MAGDALENA SPRINGER
(703) 239-8458</p> |

LEGEND


- | | | | |
|--|-------------------------|--|--------------------------------------|
| | NEW PAVEMENT | | DENOTES CONSTRUCTION LIMITS IN CUTS |
| | MILL & OVERLAY PAVEMENT | | DENOTES CONSTRUCTION LIMITS IN FILLS |
| | DEMOLITION OF PAVEMENT | | PROPOSED RIGHT OF WAY |
| | CONCRETE PAVEMENT | | PROPOSED CONSTRUCTION EASEMENT |
| | AGGREGATE | | PROPOSED LIMITED ACCESS |

RELEASED WITH RFP PLANS
DATE: 9/23/2019


THESE PLANS ARE UNFINISHED AND UNAPPROVED AND ARE NOT TO BE USED FOR ANY TYPE OF CONSTRUCTION OR THE ACQUISITION OF RIGHT OF WAY.

FUTURE - NOT IN CONTRACT For Information Only

REFERENCES	
(PROFILES, DETAIL & DRAINAGE DESCRIPTION SHEETS, ETC.)	
PROFILE	3A, 3B & 3C
TYPICAL SECTIONS	2A(1) - 2A(8)

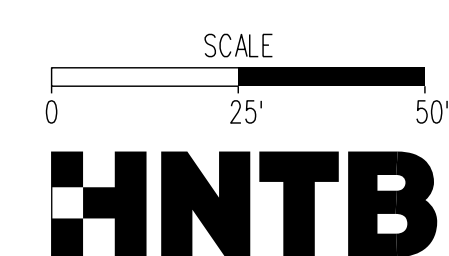

EMERGENCY POLICE - FIRE - RESCUE 911 FAIRFAX COUNTY, VIRGINIA DEPARTMENT OF PUBLIC WORKS AND ENVIRONMENTAL SERVICES UTILITIES DESIGN & CONSTRUCTION DIVISION 12000 GOVERNMENT CENTER PARKWAY, SUITE 463 FAIRFAX, VA., 22035-0052			
OFFICE OF CAPITAL FACILITIES 703-324-5800		ROUTE 28 WIDENING PRINCE WILLIAM CO. LINE TO ROUTE 29 ROADWAY PLAN STA. 100+00.00 TO STA. 107+00.00	
CONTRACT NO.		PROJECT NO.	
SCALE	DESIGNED BY: TW	DRAFTED BY: DB	SHEET 3
	CHECKED BY: SDF		
FUND #			

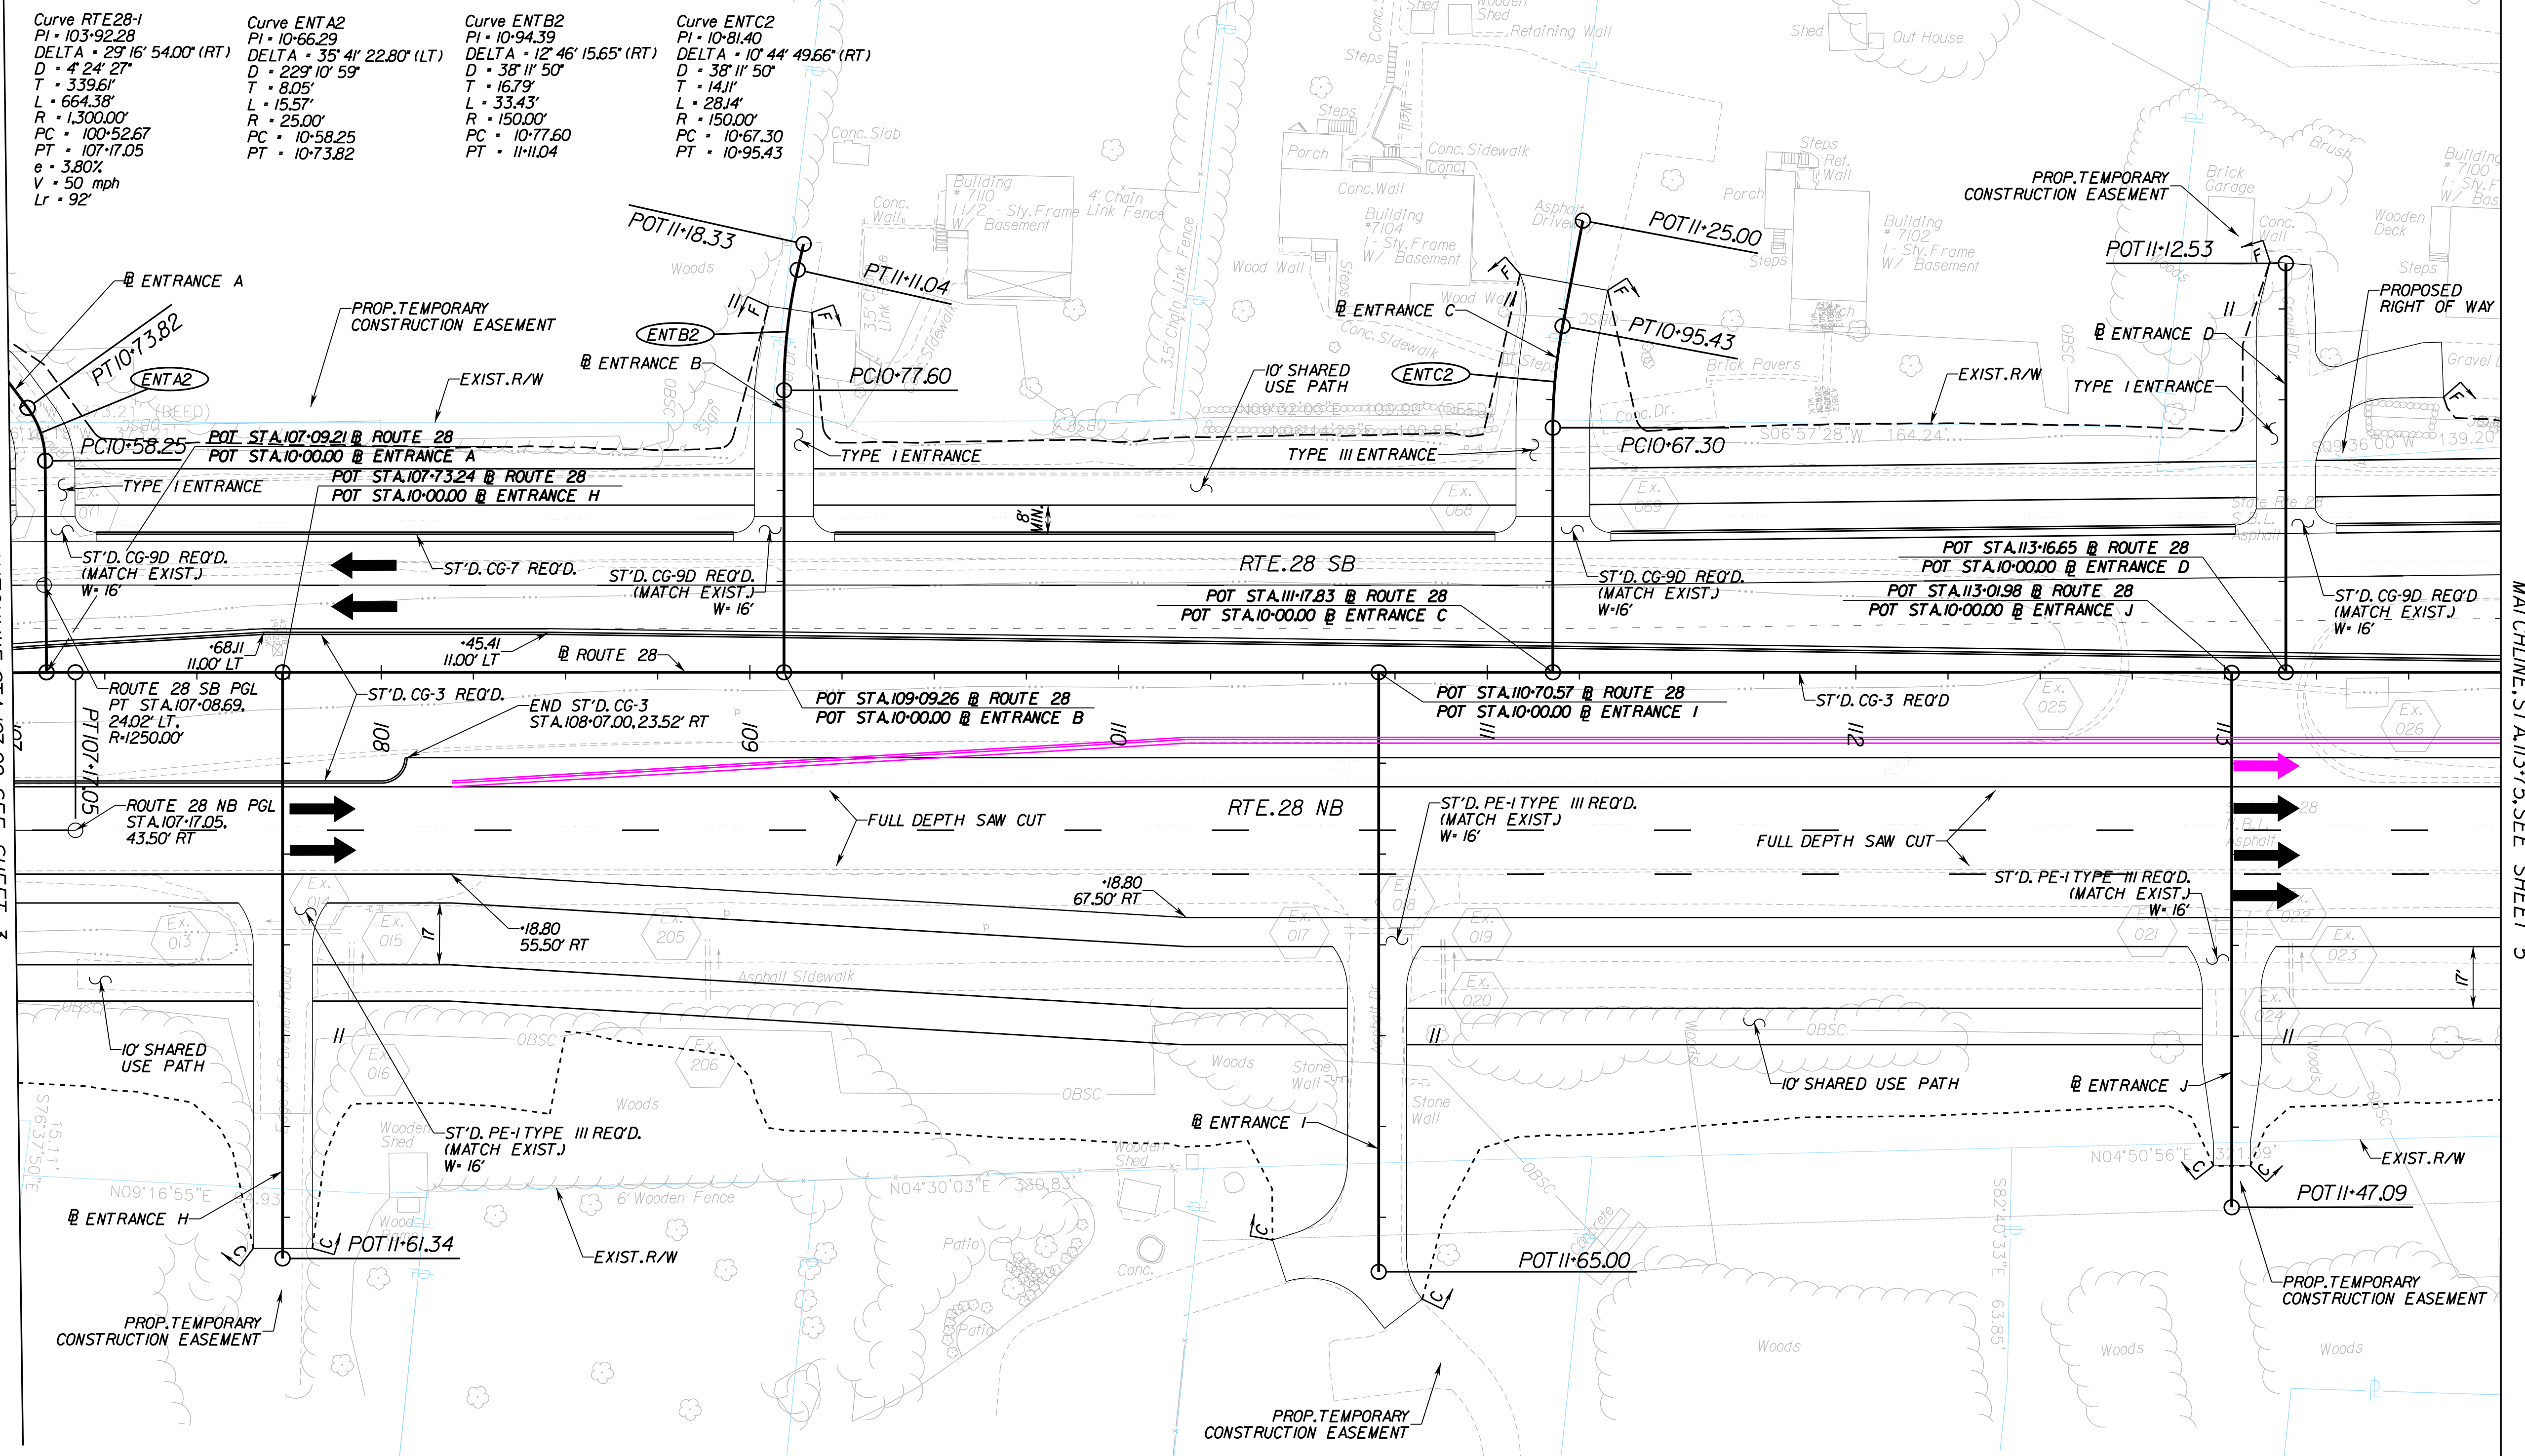

MATCHLINE: STA. 107+00.00, SEE SHEET 3

MATCHLINE: STA. 113+75.00, SEE SHEET 5

UTILITY OWNERS

- | | | | | |
|---|---|---|--|--|
| VERIZON BUSINESS (VZB)
2379A SUNRISE VALLEY DRIVE
RESTON, VA 20191
DAVE FISHER
(703) 391-5782 | FIBERLIGHT (FBL)
950 HERNDON PARKWAY, SUITE 250
HERNDON, VA 20170
WAYNE HAITHCOX
(571) 323-7666 | FAIRFAX COUNTY WATER AUTHORITY
8560 ARLINGTON BOULEVARD
MERRIFIELD, VA 22116
CALIXTO PEREZ
(703) 289-6346 | COX COMMUNICATIONS
3080 CENTREVILLE ROAD
HERNDON, VA 20171
CHARLEY HAYS
(703) 480-7835 | NOVEC
5399 WELLINGTON ROAD
GAINESVILLE, VA 22065
TAJINDER S. CHAWLA
(703) 754-6771 |
| VERIZON VIRGINIA (VZN)
502 E. PIEDMONT STREET
CULPEPER, VA 22701
LEWIS H. TURNER
(540) 829-2640 | LEVEL 3 COMMUNICATIONS, LLC
1755 OLD MEADOW RD.
MCLEAN, VA 22102
JODY WILLIAMS
(703) 762-0163 | COMCAST
324 WEST MAIN STREET
CHARLOTTESVILLE, VA 22903
PAUL GUM
(434) 951-3761 | WGL
6801 INDUSTRIAL ROAD
SPRINGFIELD, VA 22151
WILLIAM ALLEN MAZZOLI
(703) 750-5184 | FAIRFAX COUNTY LINE MAINTENANCE
6000 FRED'S OAK ROAD
BURKE, VA 22015
MAGDALENA SPRINGER
(703) 239-8458 |

FUTURE - NOT IN CONTRACT
 For Information Only

LEGEND


- | | | | |
|--|-------------------------|--|--------------------------------------|
| | NEW PAVEMENT | | DENOTES CONSTRUCTION LIMITS IN CUTS |
| | MILL & OVERLAY PAVEMENT | | DENOTES CONSTRUCTION LIMITS IN FILLS |
| | DEMOLITION OF PAVEMENT | | PROPOSED RIGHT OF WAY |
| | CONCRETE PAVEMENT | | PROPOSED CONSTRUCTION EASEMENT |
| | AGGREGATE | | PROPOSED LIMITED ACCESS |

RELEASED WITH RFP PLANS
 DATE: 9/23/2019


THESE PLANS ARE UNFINISHED AND UNAPPROVED AND ARE NOT TO BE USED FOR ANY TYPE OF CONSTRUCTION OR THE ACQUISITION OF RIGHT OF WAY.

REFERENCES
 (PROFILES, DETAIL & DRAINAGE DESCRIPTION SHEETS, ETC.)

PROFILE	4A, 4B & 4C
TYPICAL SECTIONS	2A(1) - 2A(8)

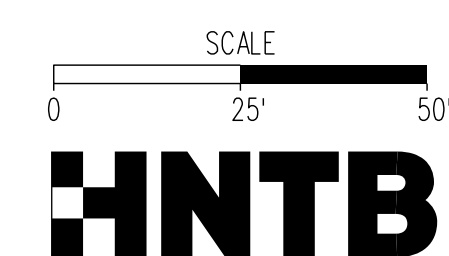

EMERGENCY POLICE - FIRE - RESCUE 911 FAIRFAX COUNTY, VIRGINIA DEPARTMENT OF PUBLIC WORKS AND ENVIRONMENTAL SERVICES UTILITIES DESIGN & CONSTRUCTION DIVISION 12000 GOVERNMENT CENTER PARKWAY, SUITE 463 FAIRFAX, VA., 22035-0052			
OFFICE OF CAPITAL FACILITIES 703-324-5800		ROUTE 28 WIDENING PRINCE WILLIAM CO. LINE TO ROUTE 29 ROADWAY PLAN STA. 107+00.00 TO STA. 113+75.00	
CONTRACT NO.		PROJECT NO.	
SCALE	DESIGNED BY: TW	BY	SHEET
	DRAFTED BY: DB	APPROVED	4
	CHECKED BY: SDF	DATE	FUND #

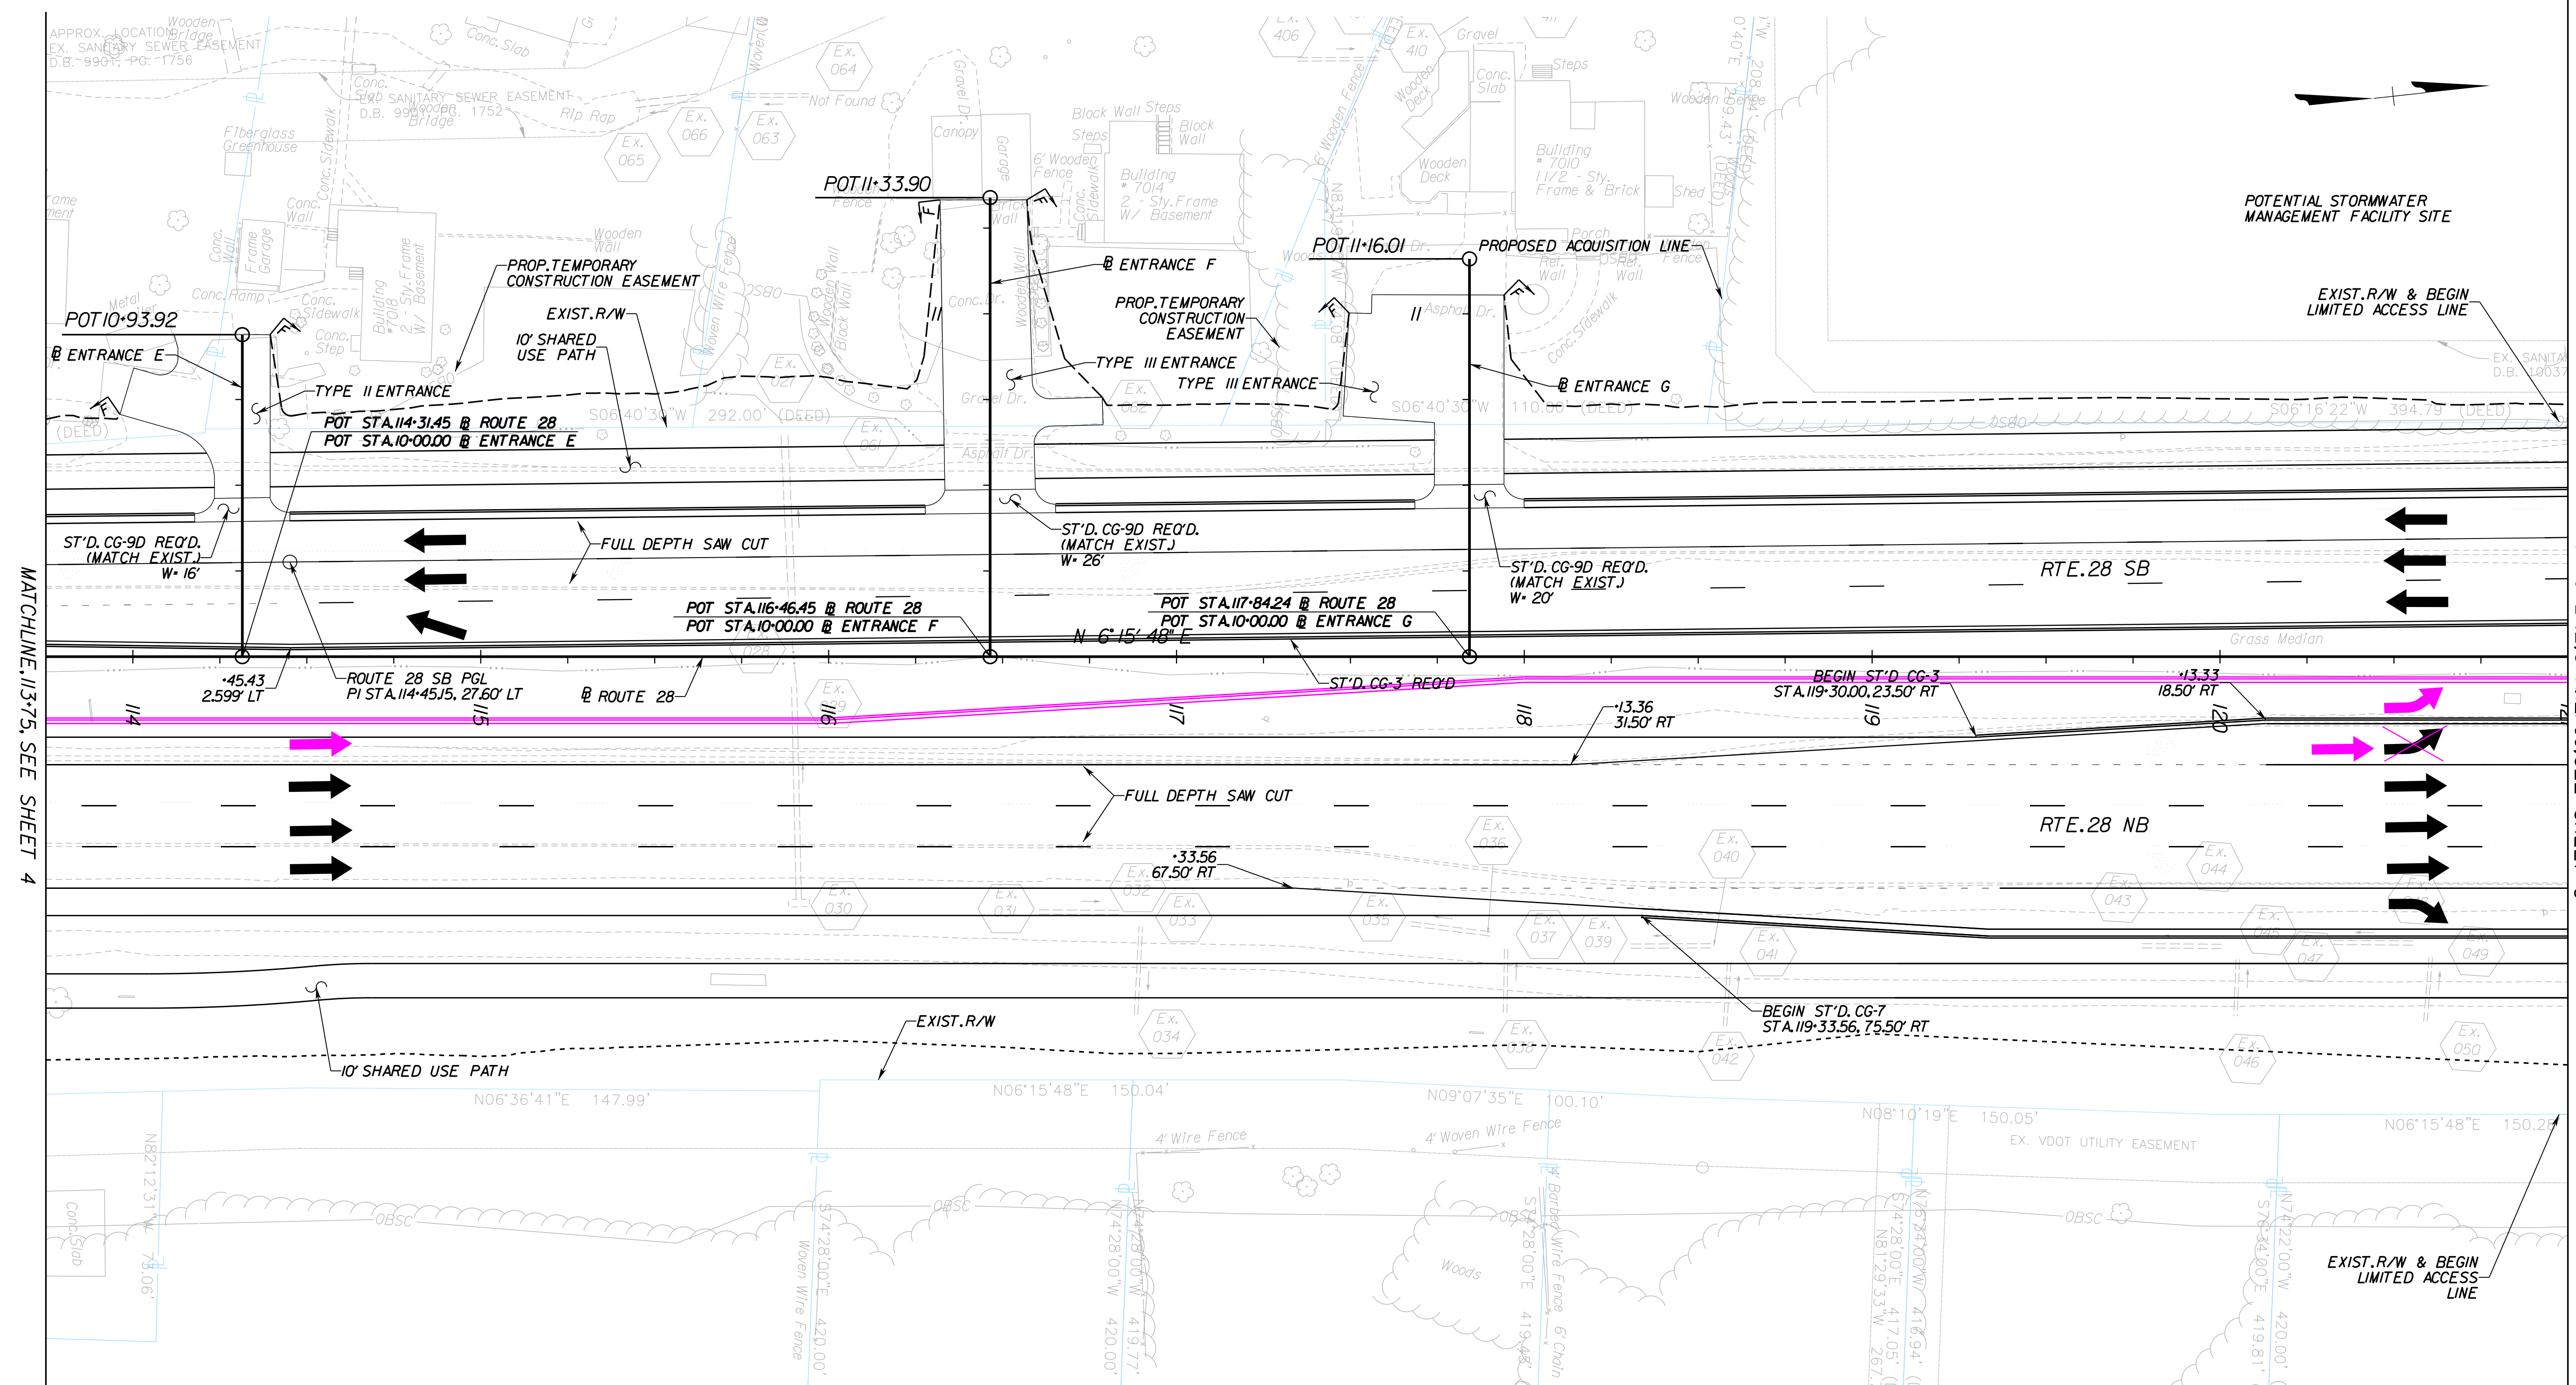

MATCHLINE: 113+75.5 SEE SHEET 4

MATCHLINE: STA. 121+00.00 SEE SHEET 6

UTILITY OWNERS

- | | | | | |
|---|--|---|--|--|
| <p>VERIZON BUSINESS (VZB)
2379A SUNRISE VALLEY DRIVE
RESTON, VA 20191
DAVE FISHER
(703) 391-5782</p> | <p>FIBERLIGHT (FBL)
950 HERNDON PARKWAY, SUITE 250
HERNDON, VA 20170
WAYNE HATHCOX
(571) 323-7666</p> | <p>FAIRFAX COUNTY WATER AUTHORITY
8560 ARLINGTON BOULEVARD
MERRIFIELD, VA 22116
CALIXTO PEREZ
(703) 289-6346</p> | <p>COX COMMUNICATIONS
3080 CENTREVILLE ROAD
HERNDON, VA 20171
CHARLEY HAYS
(703) 480-7835</p> | <p>NOVEC
5399 WELLINGTON ROAD
GAINESVILLE, VA 22065
TAMINDER S. CHAWLA
(703) 754-6771</p> |
| <p>VERIZON VIRGINIA (VZN)
502 E. PIEDMONT STREET
CULPEPER, VA 22701
LEWIS H. TURNER
(540) 829-2640</p> | <p>LEVEL 3 COMMUNICATIONS, LLC
1755 OLD MEADOW RD.
MCLEAN, VA 22102
JODY WILLIAMS
(703) 762-0163</p> | <p>COMCAST
324 WEST MAIN STREET
CHARLOTTESVILLE, VA 22903
PAUL GUM
(434) 951-3761</p> | <p>WGL
6801 INDUSTRIAL ROAD
SPRINGFIELD, VA 22151
WILLIAM ALLEN MAZZOLI
(703) 750-5184</p> | <p>FAIRFAX COUNTY LINE MAINTENANCE
6000 FRED'S OAK ROAD
BURKE, VA 22015
MAGDALENA SPRINGER
(703) 239-8458</p> |

LEGEND


- | | | | |
|--|-------------------------|--|--------------------------------------|
| | NEW PAVEMENT | | DENOTES CONSTRUCTION LIMITS IN CUTS |
| | MILL & OVERLAY PAVEMENT | | DENOTES CONSTRUCTION LIMITS IN FILLS |
| | DEMOLITION OF PAVEMENT | | PROPOSED RIGHT OF WAY |
| | CONCRETE PAVEMENT | | PROPOSED CONSTRUCTION EASEMENT |
| | | | PROPOSED LIMITED ACCESS |

RELEASED WITH RFP PLANS
DATE: 9/23/2019


THESE PLANS ARE UNFINISHED AND UNAPPROVED AND ARE NOT TO BE USED FOR ANY TYPE OF CONSTRUCTION OR THE ACQUISITION OF RIGHT OF WAY.

FUTURE - NOT IN CONTRACT For Information Only

REFERENCES	
(1) PROFILES, DETAIL & DRAINAGE DESCRIPTION SHEETS, ETC.)	
PROFILE 5A, 5B & 5C	
TYPICAL SECTIONS 2A(1) - 2A(8)	

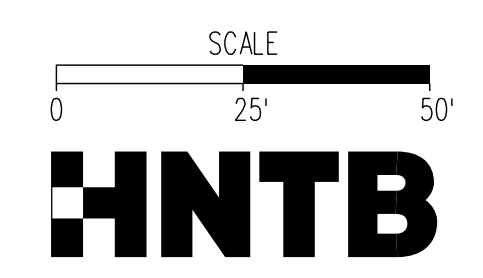

EMERGENCY POLICE - FIRE - RESCUE 911			
FAIRFAX COUNTY, VIRGINIA			
DEPARTMENT OF PUBLIC WORKS AND ENVIRONMENTAL SERVICES UTILITIES DESIGN & CONSTRUCTION DIVISION 12000 GOVERNMENT CENTER PARKWAY, SUITE 463 FAIRFAX, VA., 22035-0052			
OFFICE OF CAPITAL FACILITIES 703-324-5800		ROUTE 28 WIDENING PRINCE WILLIAM CO. LINE TO ROUTE 29 ROADWAY PLAN STA. 113+75.00 TO STA. 121+00.00	
CONTRACT NO.		PROJECT NO.	
SCALE	DESIGNED BY: TW	DRAFTED BY: DB	SHEET 5
	CHECKED BY: SDF		FUND #

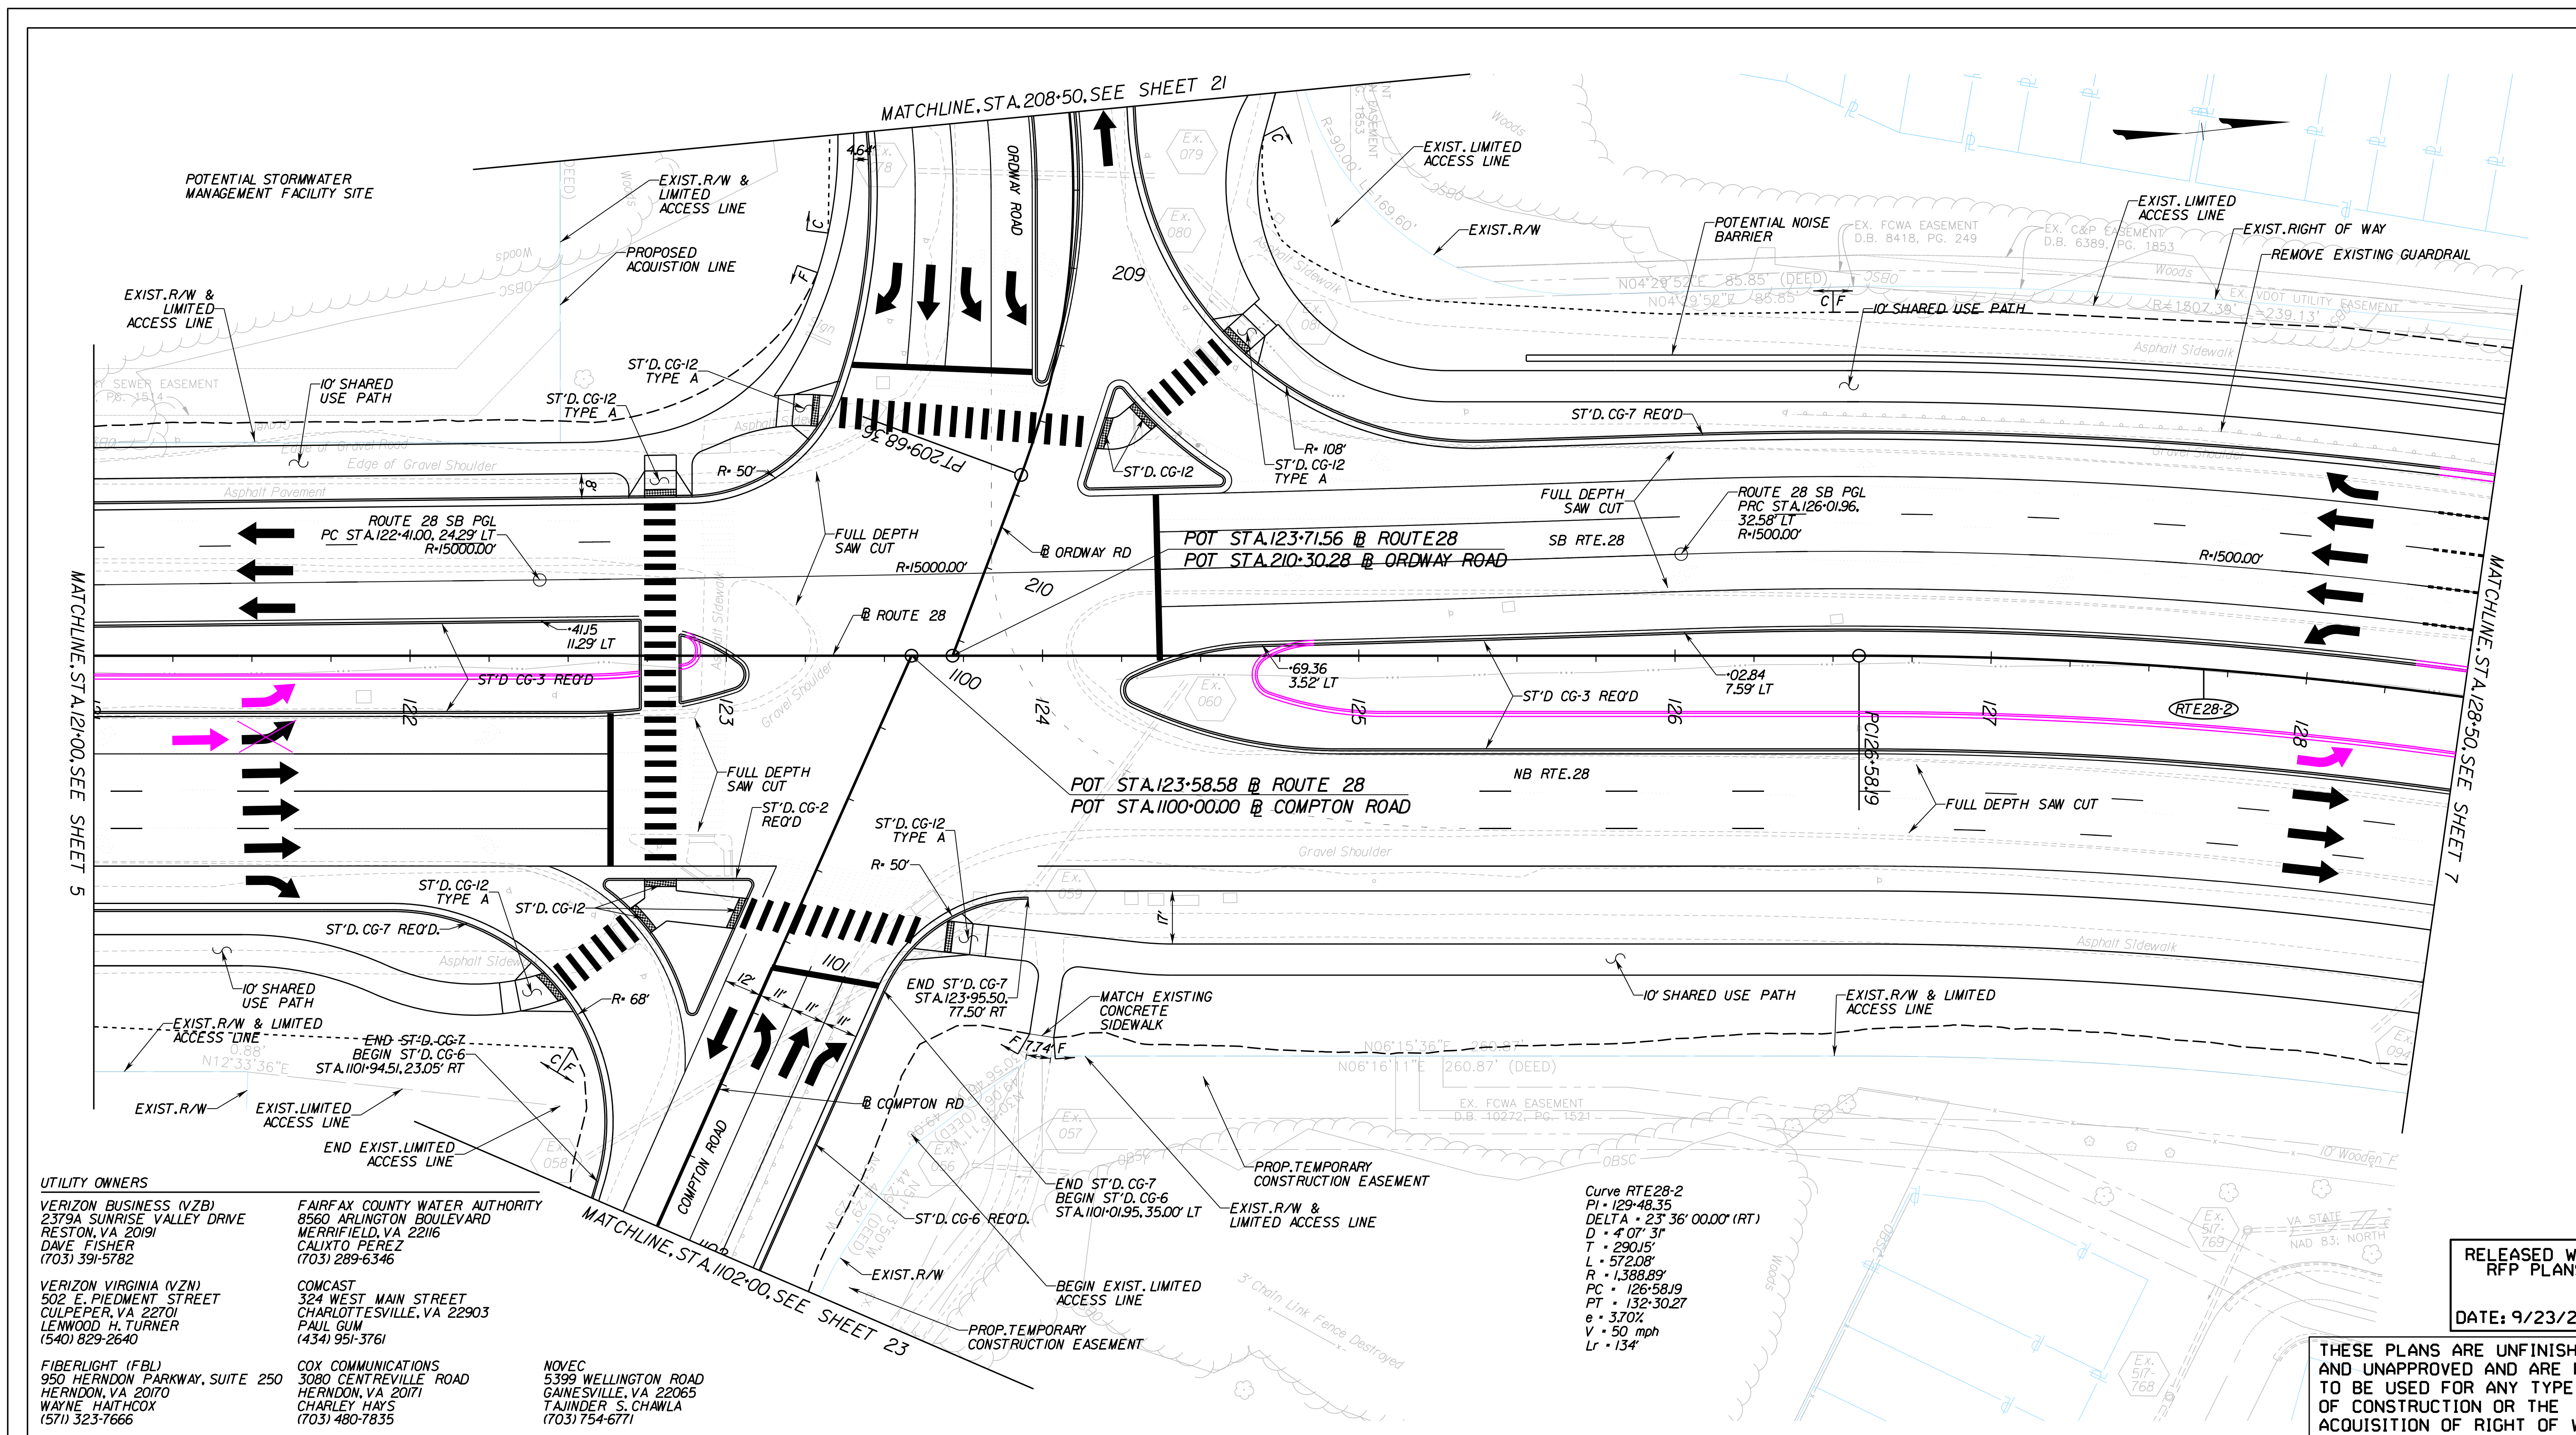

- UTILITY OWNERS**
- VERIZON BUSINESS (VZB)
2379A SUNRISE VALLEY DRIVE
RESTON, VA 20191
DAVE FISHER
(703) 391-5782
 - VERIZON VIRGINIA (VZV)
502 E. PIEDMONT STREET
CULPEPER, VA 22701
LENWOOD H. TURNER
(540) 829-2640
 - FIBERLIGHT (FBL)
950 HERNDON PARKWAY, SUITE 250
HERNDON, VA 20170
WAYNE HATHCOX
(571) 323-7666
 - LEVEL 3 COMMUNICATIONS, LLC
1755 OLD MEADOW RD.
MCLEAN, VA 22102
JODY WILLIAMS
(703) 762-0163
 - FAIRFAX COUNTY WATER AUTHORITY
8560 ARLINGTON BOULEVARD
MERRIFIELD, VA 22116
CALIXTO PEREZ
(703) 289-6346
 - COMCAST
324 WEST MAIN STREET
CHARLOTTESVILLE, VA 22903
PAUL GUM
(434) 951-3761
 - COX COMMUNICATIONS
3080 CENTREVILLE ROAD
HERNDON, VA 20171
CHARLEY HAYS
(703) 480-7835
 - NOVEC
5399 WELLINGTON ROAD
GAINESVILLE, VA 22065
TAMINDER S. CHAWLA
(703) 754-6771
 - FAIRFAX COUNTY LINE MAINTENANCE
6000 FRED'S OAK ROAD
BURKE, VA 22015
MAGDALENA SPRINGER
(703) 239-8458


LEGEND

	NEW PAVEMENT		DENOTES CONSTRUCTION LIMITS IN CUTS		TRAFFIC SIGNAL POLE
	MILL & OVERLAY PAVEMENT		DENOTES CONSTRUCTION LIMITS IN FILLS		PEDESTRIAN SIGNAL POLE
	DEMOLITION OF PAVEMENT		PROPOSED RIGHT OF WAY		PROPOSED CONTROLLER CABINET & FOUNDATION
	CONCRETE PAVEMENT		PROPOSED CONSTRUCTION EASEMENT		
	AGGREGATE		PROPOSED LIMITED ACCESS		

FUTURE - NOT IN CONTRACT
For Information Only

REFERENCES
(PROFILES, DETAIL & DRAINAGE DESCRIPTION SHEETS, ETC.)

PROFILE	6A, 6B, 6C & 6D
TYPICAL SECTIONS	2A(1) - 2A(8)

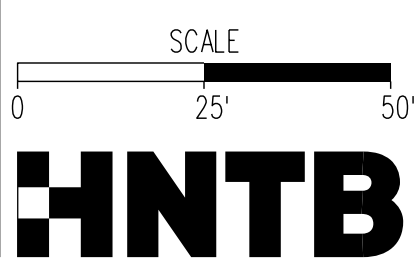


RELEASED WITH RFP PLANS
DATE: 9/23/2019

THESE PLANS ARE UNFINISHED AND UNAPPROVED AND ARE NOT TO BE USED FOR ANY TYPE OF CONSTRUCTION OR THE ACQUISITION OF RIGHT OF WAY.

EMERGENCY POLICE - FIRE - RESCUE 911
FAIRFAX COUNTY, VIRGINIA
 DEPARTMENT OF PUBLIC WORKS AND ENVIRONMENTAL SERVICES
 UTILITIES DESIGN & CONSTRUCTION DIVISION
 12000 GOVERNMENT CENTER PARKWAY, SUITE 463 FAIRFAX, VA., 22035-0052

OFFICE OF CAPITAL FACILITIES 703-324-5800	
ROUTE 28 WIDENING PRINCE WILLIAM CO. LINE TO ROUTE 29 ROADWAY PLAN STA. 121+00 TO STA. 128+50	
CONTRACT NO.	PROJECT NO.
SCALE	DESIGNED BY: TW DRAFTED BY: DB CHECKED BY: SDF
	SHEET 6
FUND #	

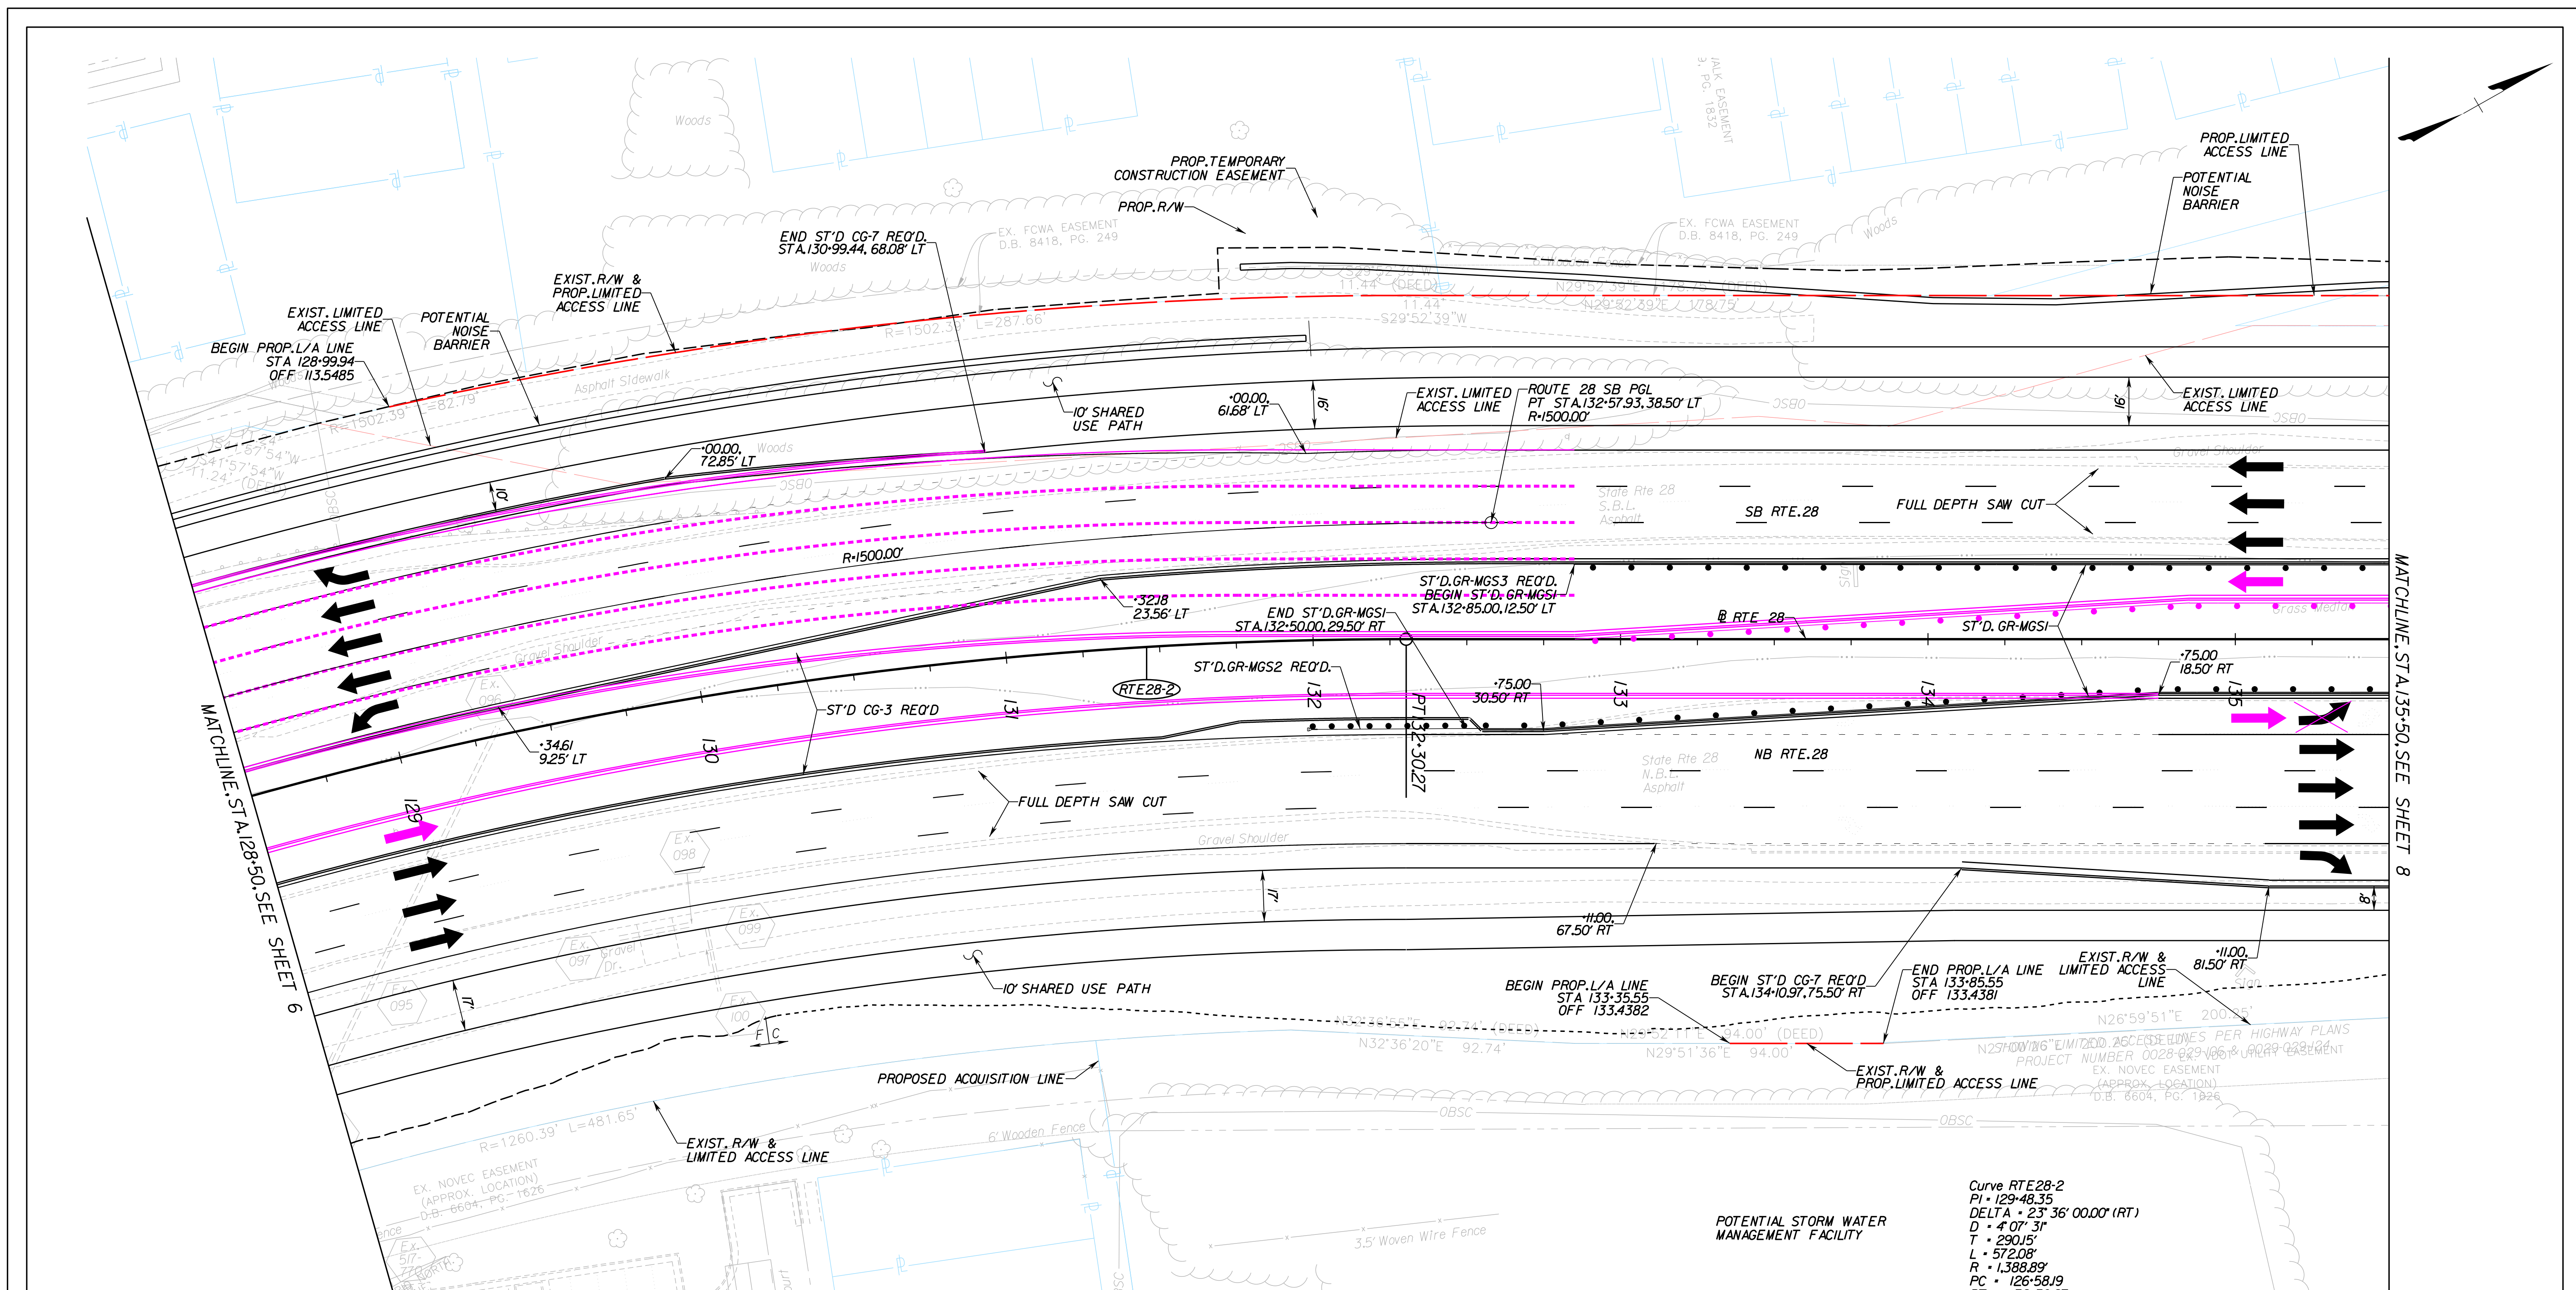

- UTILITY OWNERS**
- | | | | | |
|---|--|---|--|--|
| VERIZON BUSINESS (VZB)
2379A SUNRISE VALLEY DRIVE
RESTON, VA 20191
DAVE FISHER
(703) 391-5782 | FIBERLIGHT (FBL)
950 HERNDON PARKWAY, SUITE 250
HERNDON, VA 20170
WAYNE HATHCOX
(571) 323-7666 | FAIRFAX COUNTY WATER AUTHORITY
8560 ARLINGTON BOULEVARD
MERRIFIELD, VA 22116
CALIXTO PEREZ
(703) 289-6346 | COX COMMUNICATIONS
3080 CENTREVILLE ROAD
HERNDON, VA 20171
CHARLEY HAYS
(703) 480-7835 | NOVEC
5399 WELLINGTON ROAD
GAINESVILLE, VA 22065
TAJINDER S. CHAWLA
(703) 754-6771 |
| VERIZON VIRGINIA (VZN)
502 E. PIEDMONT STREET
CULPEPER, VA 22701
LENWOOD H. TURNER
(540) 829-2640 | LEVEL 3 COMMUNICATIONS, LLC
1755 OLD MEADOW RD.
MCLEANS, VA 22102
JODY WILLIAMS
(703) 762-0163 | COMCAST
324 WEST MAIN STREET
CHARLOTTESVILLE, VA 22903
PAUL GUM
(434) 951-3761 | WGL
6801 INDUSTRIAL ROAD
SPRINGFIELD, VA 22151
WILLIAM ALLEN MAZZOLI
(703) 750-5184 | FAIRFAX COUNTY LINE MAINTENANCE
6000 FRED'S OAK ROAD
BURKE, VA 22015
MAGDALENA SPRINGER
(703) 239-8458 |

LEGEND

	NEW PAVEMENT		DENOTES CONSTRUCTION LIMITS IN CUTS
	MILL & OVERLAY PAVEMENT		DENOTES CONSTRUCTION LIMITS IN FILLS
	DEMOLITION OF PAVEMENT		PROPOSED RIGHT OF WAY
	CONCRETE PAVEMENT		PROPOSED CONSTRUCTION EASEMENT
	AGGREGATE		PROPOSED LIMITED ACCESS


RELEASED WITH RFP PLANS
DATE: 9/23/2019

THESE PLANS ARE UNFINISHED AND UNAPPROVED AND ARE NOT TO BE USED FOR ANY TYPE OF CONSTRUCTION OR THE ACQUISITION OF RIGHT OF WAY.


FUTURE - NOT IN CONTRACT
For Information Only

REFERENCES
(PROFILES, DETAIL & DRAINAGE DESCRIPTION SHEETS, ETC.)

PROFILE	7A & 7B
TYPICAL SECTIONS	2M11 - 2M81

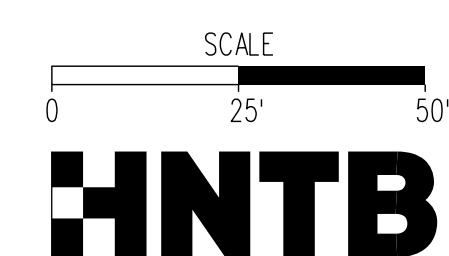

EMERGENCY POLICE - FIRE - RESCUE 911 FAIRFAX COUNTY, VIRGINIA DEPARTMENT OF PUBLIC WORKS AND ENVIRONMENTAL SERVICES UTILITIES DESIGN & CONSTRUCTION DIVISION 12000 GOVERNMENT CENTER PARKWAY, SUITE 463 FAIRFAX, VA., 22035-0052				
OFFICE OF CAPITAL FACILITIES 703-324-5800				
ROUTE 28 WIDENING PRINCE WILLIAM CO. LINE TO ROUTE 29 ROADWAY PLAN STA. 128+50.00 TO STA. 135+50.00				
SCALE		DESIGNED BY: TW		SHEET
		DRAFTED BY: DB		7
		CHECKED BY: SDF		
FUND #				

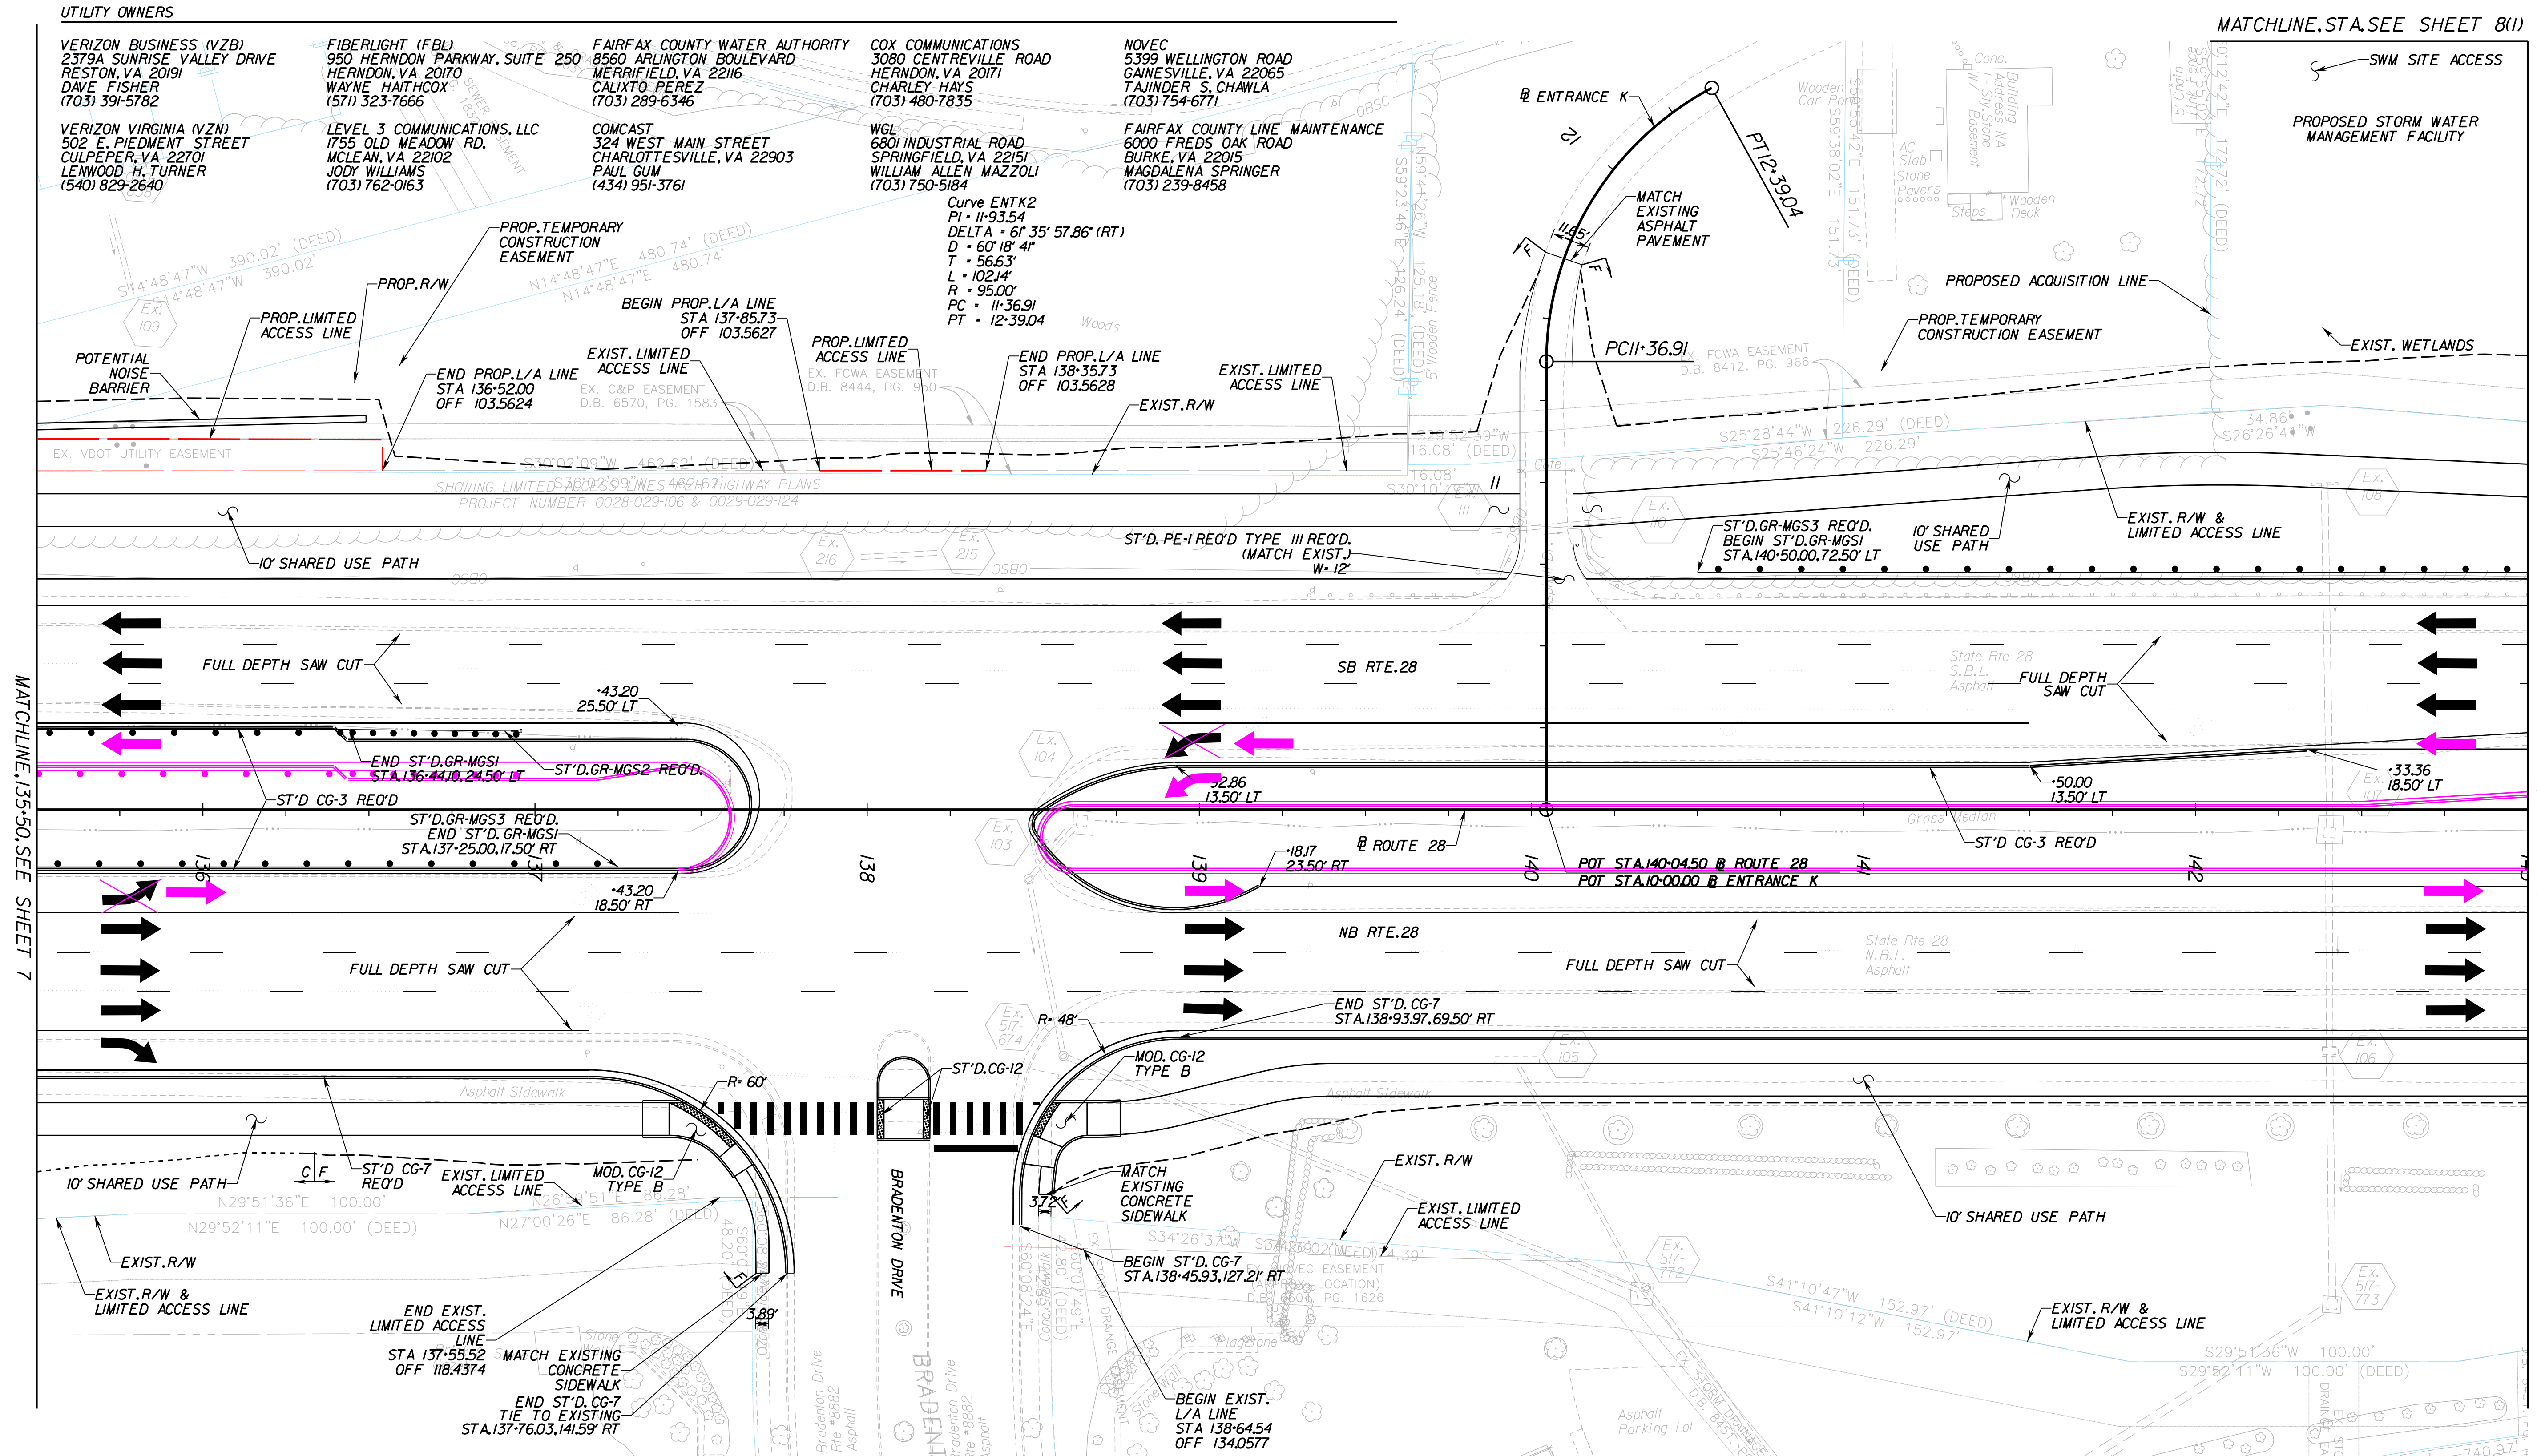

LEGEND

	NEW PAVEMENT		DENOTES CONSTRUCTION LIMITS IN CUTS
	MILL & OVERLAY PAVEMENT		DENOTES CONSTRUCTION LIMITS IN FILLS
	DEMOLITION OF PAVEMENT		PROPOSED RIGHT OF WAY
	CONCRETE PAVEMENT		PROPOSED CONSTRUCTION EASEMENT
	AGGREGATE		PROPOSED LIMITED ACCESS


FUTURE - NOT IN CONTRACT
For Information Only

RELEASED WITH RFP PLANS
DATE: 9/23/2019



THESE PLANS ARE UNFINISHED AND UNAPPROVED AND ARE NOT TO BE USED FOR ANY TYPE OF CONSTRUCTION OR THE ACQUISITION OF RIGHT OF WAY.

REFERENCES
(PROFILES, DETAIL & DRAINAGE DESCRIPTION SHEETS, ETC.)

PROFILE	8A, 8B & 8C
TYPICAL SECTIONS	2A(1) - 2A(8)

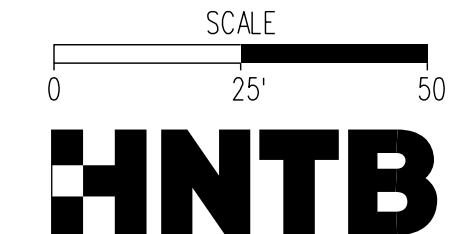

EMERGENCY POLICE - FIRE - RESCUE 911			
FAIRFAX COUNTY, VIRGINIA			
DEPARTMENT OF PUBLIC WORKS AND ENVIRONMENTAL SERVICES UTILITIES DESIGN & CONSTRUCTION DIVISION 12000 GOVERNMENT CENTER PARKWAY, SUITE 463 FAIRFAX, VA., 22035-0052			
OFFICE OF CAPITAL FACILITIES 703-324-5800		ROUTE 28 WIDENING PRINCE WILLIAM CO. LINE TO ROUTE 29 ROADWAY PLAN STA. 135+50.00 TO STA. 143+00.00	
CONTRACT NO.		PROJECT NO.	
SCALE	DESIGNED BY: TW	DRAFTED BY: DB	CHECKED BY: SDF
			SHEET 8
			FUND #

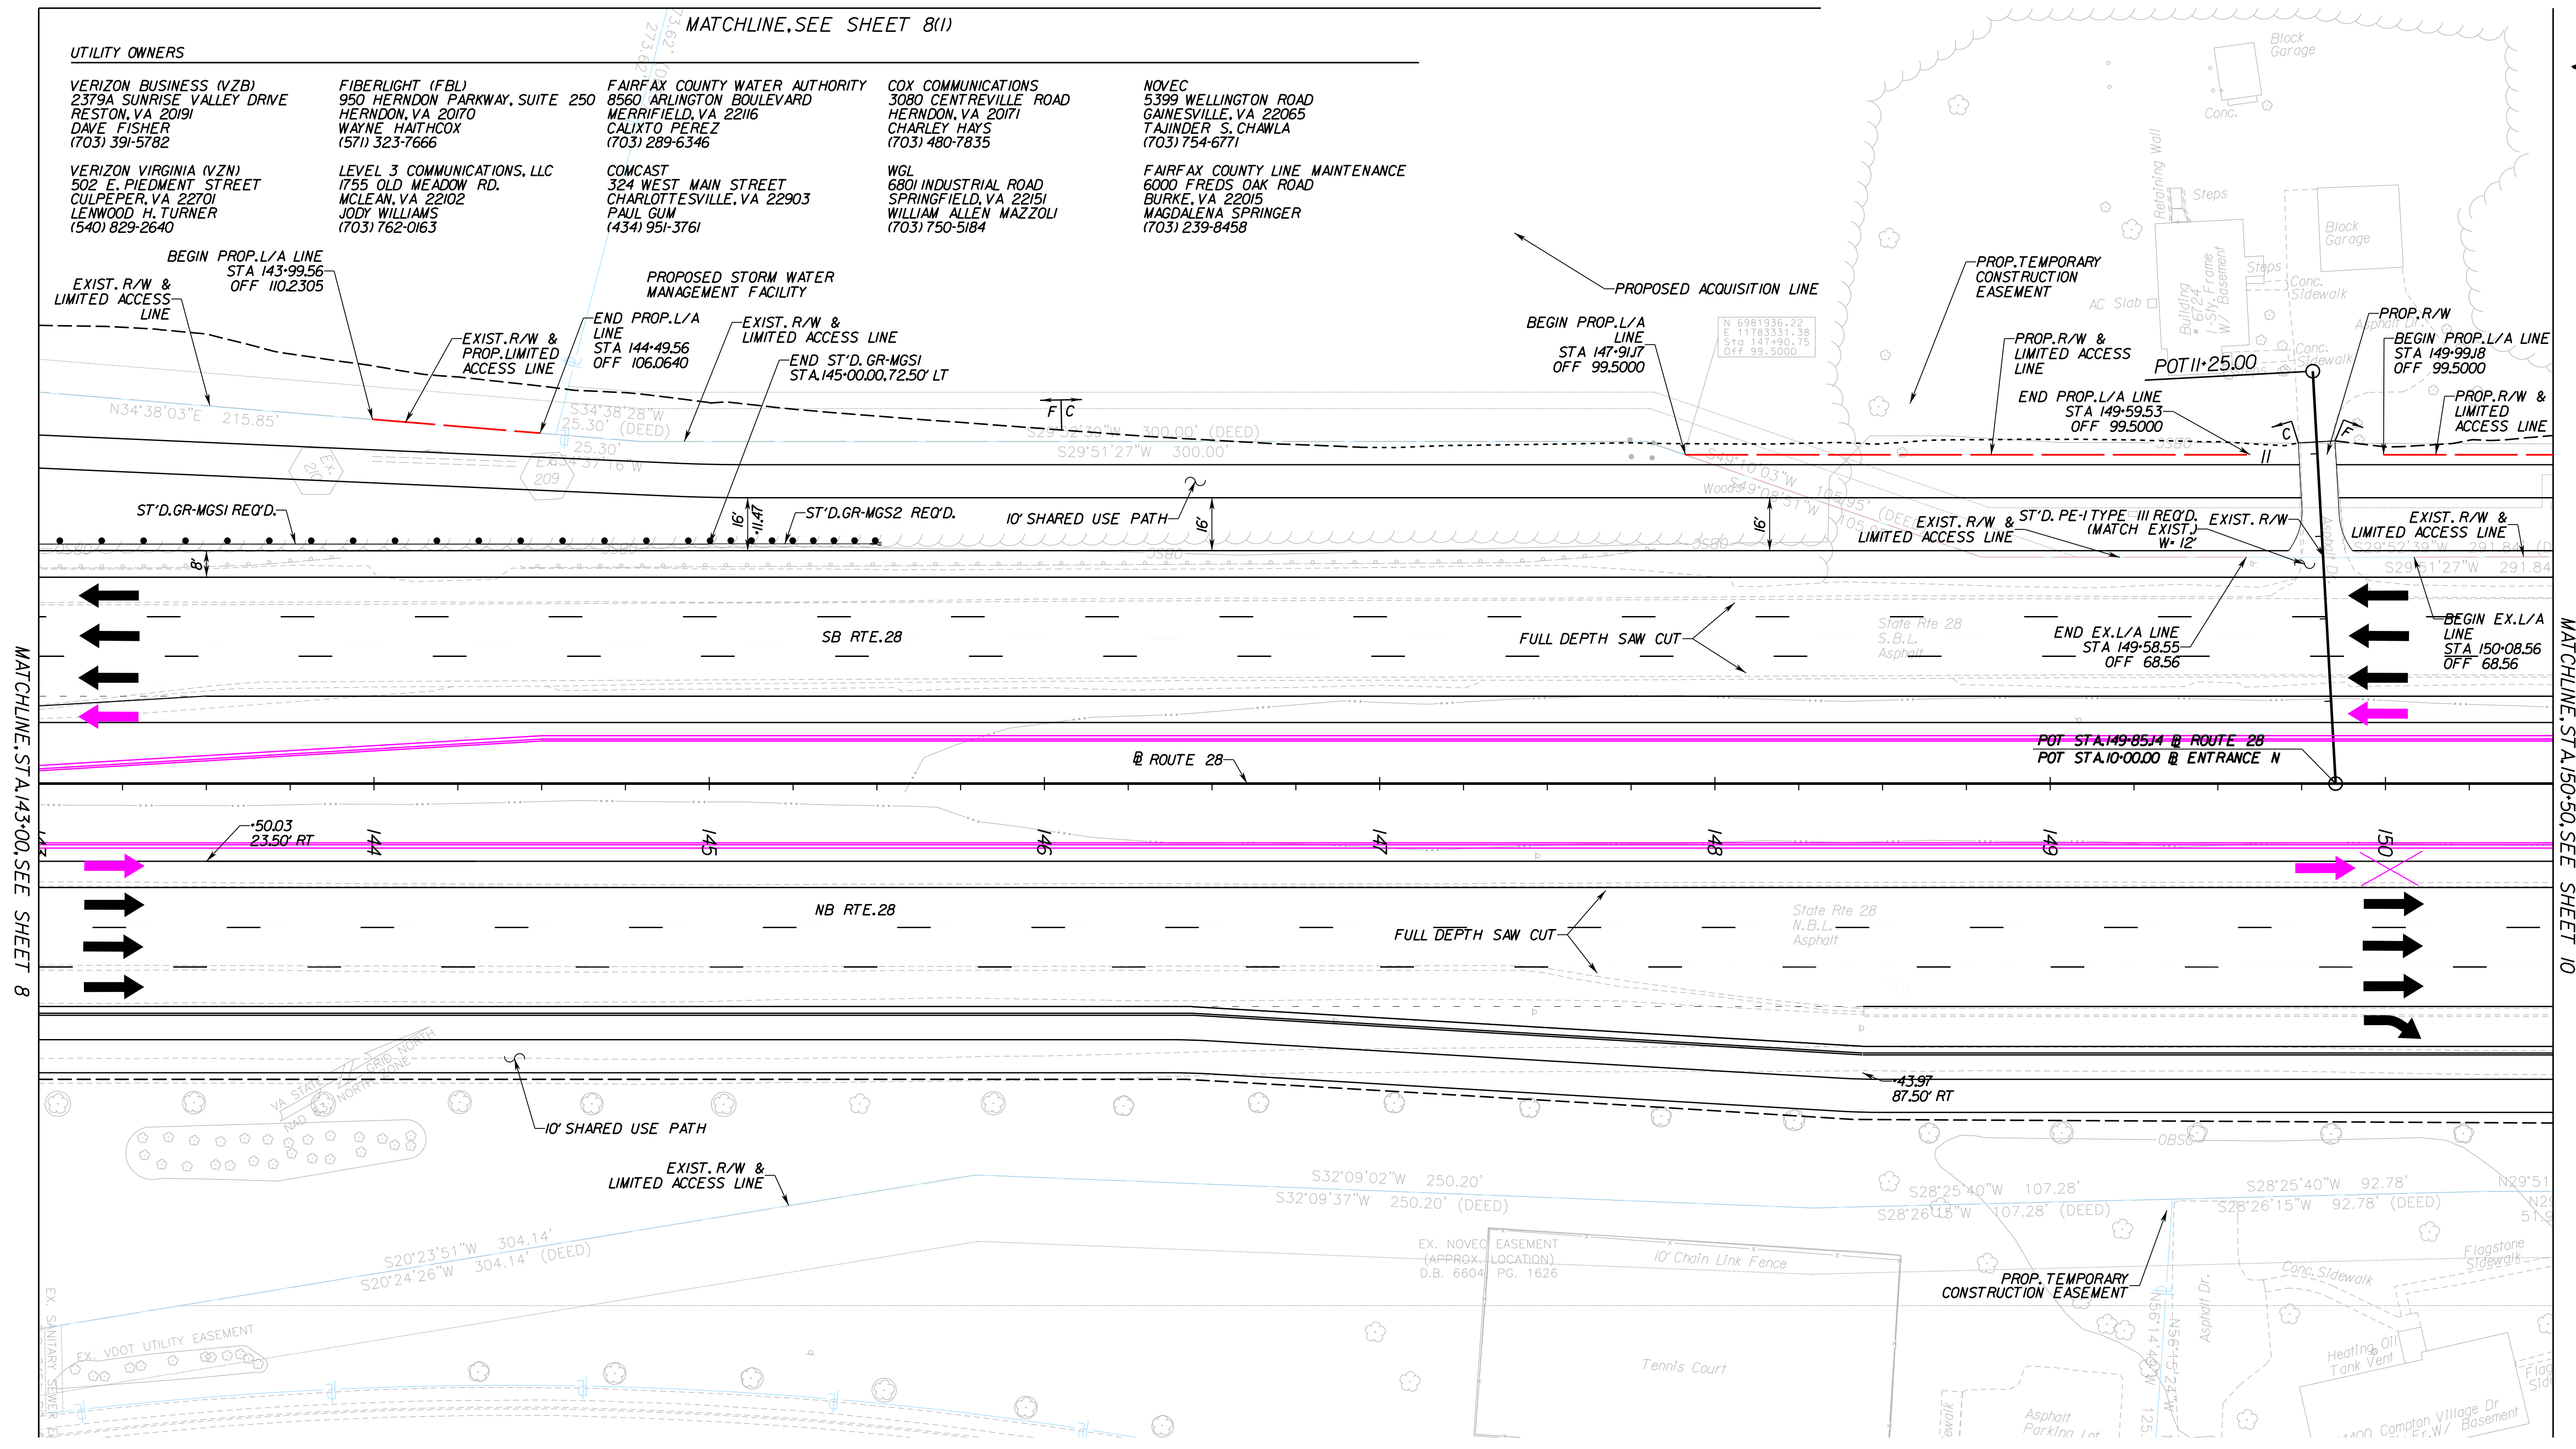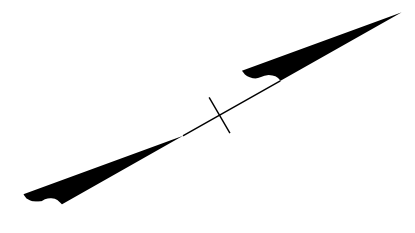

UTILITY OWNERS

VERIZON BUSINESS (VZB) 2379A SUNRISE VALLEY DRIVE RESTON, VA 20191 DAVE FISHER (703) 391-5782	FIBERLIGHT (FBL) 950 HERNDON PARKWAY, SUITE 250 HERNDON, VA 20170 WAYNE HATHCOX (571) 323-7666	FAIRFAX COUNTY WATER AUTHORITY 8560 ARLINGTON BOULEVARD MERRIFIELD, VA 22116 CALIXTO PEREZ (703) 289-6346	COX COMMUNICATIONS 3080 CENTREVILLE ROAD HERNDON, VA 20171 CHARLEY HAYS (703) 480-7835	NOVEC 5399 WELLINGTON ROAD GAINESVILLE, VA 22065 TAJINDER S. CHAWLA (703) 754-6771
VERIZON VIRGINIA (VZN) 502 E. PIEDMONT STREET CULPEPER, VA 22701 LENWOOD H. TURNER (540) 829-2640	LEVEL 3 COMMUNICATIONS, LLC 1755 OLD MEADOW RD. MCLEAN, VA 22102 JODY WILLIAMS (703) 762-0163	COMCAST 324 WEST MAIN STREET CHARLOTTEVILLE, VA 22903 PAUL GUM (434) 951-3761	WGL 6801 INDUSTRIAL ROAD SPRINGFIELD, VA 22151 WILLIAM ALLEN MAZZOLI (703) 750-5184	FAIRFAX COUNTY LINE MAINTENANCE 6000 FRED'S OAK ROAD BURKE, VA 22015 MAGDALENA SPRINGER (703) 239-8458

MATCHLINE: STA. 143+00.00 SEE SHEET 8

MATCHLINE: STA. 150+50.00 SEE SHEET 10

LEGEND

	NEW PAVEMENT		DENOTES CONSTRUCTION LIMITS IN CUTS
	MILL & OVERLAY PAVEMENT		DENOTES CONSTRUCTION LIMITS IN FILLS
	DEMOLITION OF PAVEMENT		PROPOSED RIGHT OF WAY
	CONCRETE PAVEMENT		PROPOSED CONSTRUCTION EASEMENT
	AGGREGATE		PROPOSED LIMITED ACCESS


FUTURE - NOT IN CONTRACT
For Information Only

RELEASED WITH RFP PLANS
DATE: 9/23/2019

THESE PLANS ARE UNFINISHED AND UNAPPROVED AND ARE NOT TO BE USED FOR ANY TYPE OF CONSTRUCTION OR THE ACQUISITION OF RIGHT OF WAY.

REFERENCES
(PROFILES, DETAIL & DRAINAGE DESCRIPTION SHEETS, ETC.)

PROFILE	9A, 9B & 9C
TYPICAL SECTIONS	2M11 - 2M81


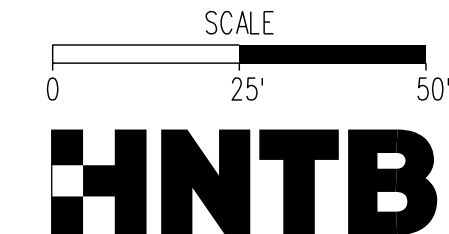


EMERGENCY POLICE - FIRE - RESCUE 911
FAIRFAX COUNTY, VIRGINIA
 DEPARTMENT OF PUBLIC WORKS AND ENVIRONMENTAL SERVICES
 UTILITIES DESIGN & CONSTRUCTION DIVISION
 12000 GOVERNMENT CENTER PARKWAY, SUITE 463 FAIRFAX, VA., 22035-0052

OFFICE OF CAPITAL FACILITIES 703-324-5800
ROUTE 28 WIDENING PRINCE WILLIAM CO. LINE TO ROUTE 29 ROADWAY PLAN STA. 143+00.00 TO STA. 150+50.00
CONTRACT NO. PROJECT NO.
SCALE DESIGNED BY: TW SHEET DRAFTED BY: DB 9 CHECKED BY: SDF
FUND #

UTILITY OWNERS

- | | | | | |
|---|--|---|--|--|
| VERIZON BUSINESS (VZB)
2379A SUNRISE VALLEY DRIVE
RESTON, VA 20191
DAVE FISHER
(703) 391-5782 | FIBERLIGHT (FBL)
950 HERNDON PARKWAY, SUITE 250
HERNDON, VA 20170
WAYNE HAITCOX
(571) 323-7666 | FAIRFAX COUNTY WATER AUTHORITY
8560 ARLINGTON BOULEVARD
MERRIFIELD, VA 22116
CALIXTO PEREZ
(703) 289-6346 | COX COMMUNICATIONS
3080 CENTREVILLE ROAD
HERNDON, VA 20171
CHARLEY HAYS
(703) 480-7835 | NOVEC
5399 WELLINGTON ROAD
GAINESVILLE, VA 22065
TAJINDER S. CHAWLA
(703) 754-6771 |
| VERIZON VIRGINIA (VZN)
502 E. PIEDMONT STREET
CULPEPER, VA 22701
LENWOOD H. TURNER
(540) 829-2640 | LEVEL 3 COMMUNICATIONS, LLC
1755 OLD MEADOW RD.
MCLEAN, VA 22102
JODY WILLIAMS
(703) 762-0163 | COMCAST
324 WEST MAIN STREET
CHARLOTTESVILLE, VA 22903
PAUL GUM
(434) 951-3761 | WGL
6801 INDUSTRIAL ROAD
SPRINGFIELD, VA 22151
WILLIAM ALLEN MAZZOLI
(703) 750-5184 | FAIRFAX COUNTY LINE MAINTENANCE
6000 FRED'S OAK ROAD
BURKE, VA 22015
MAGDALENA SPRINGER
(703) 239-8458 |

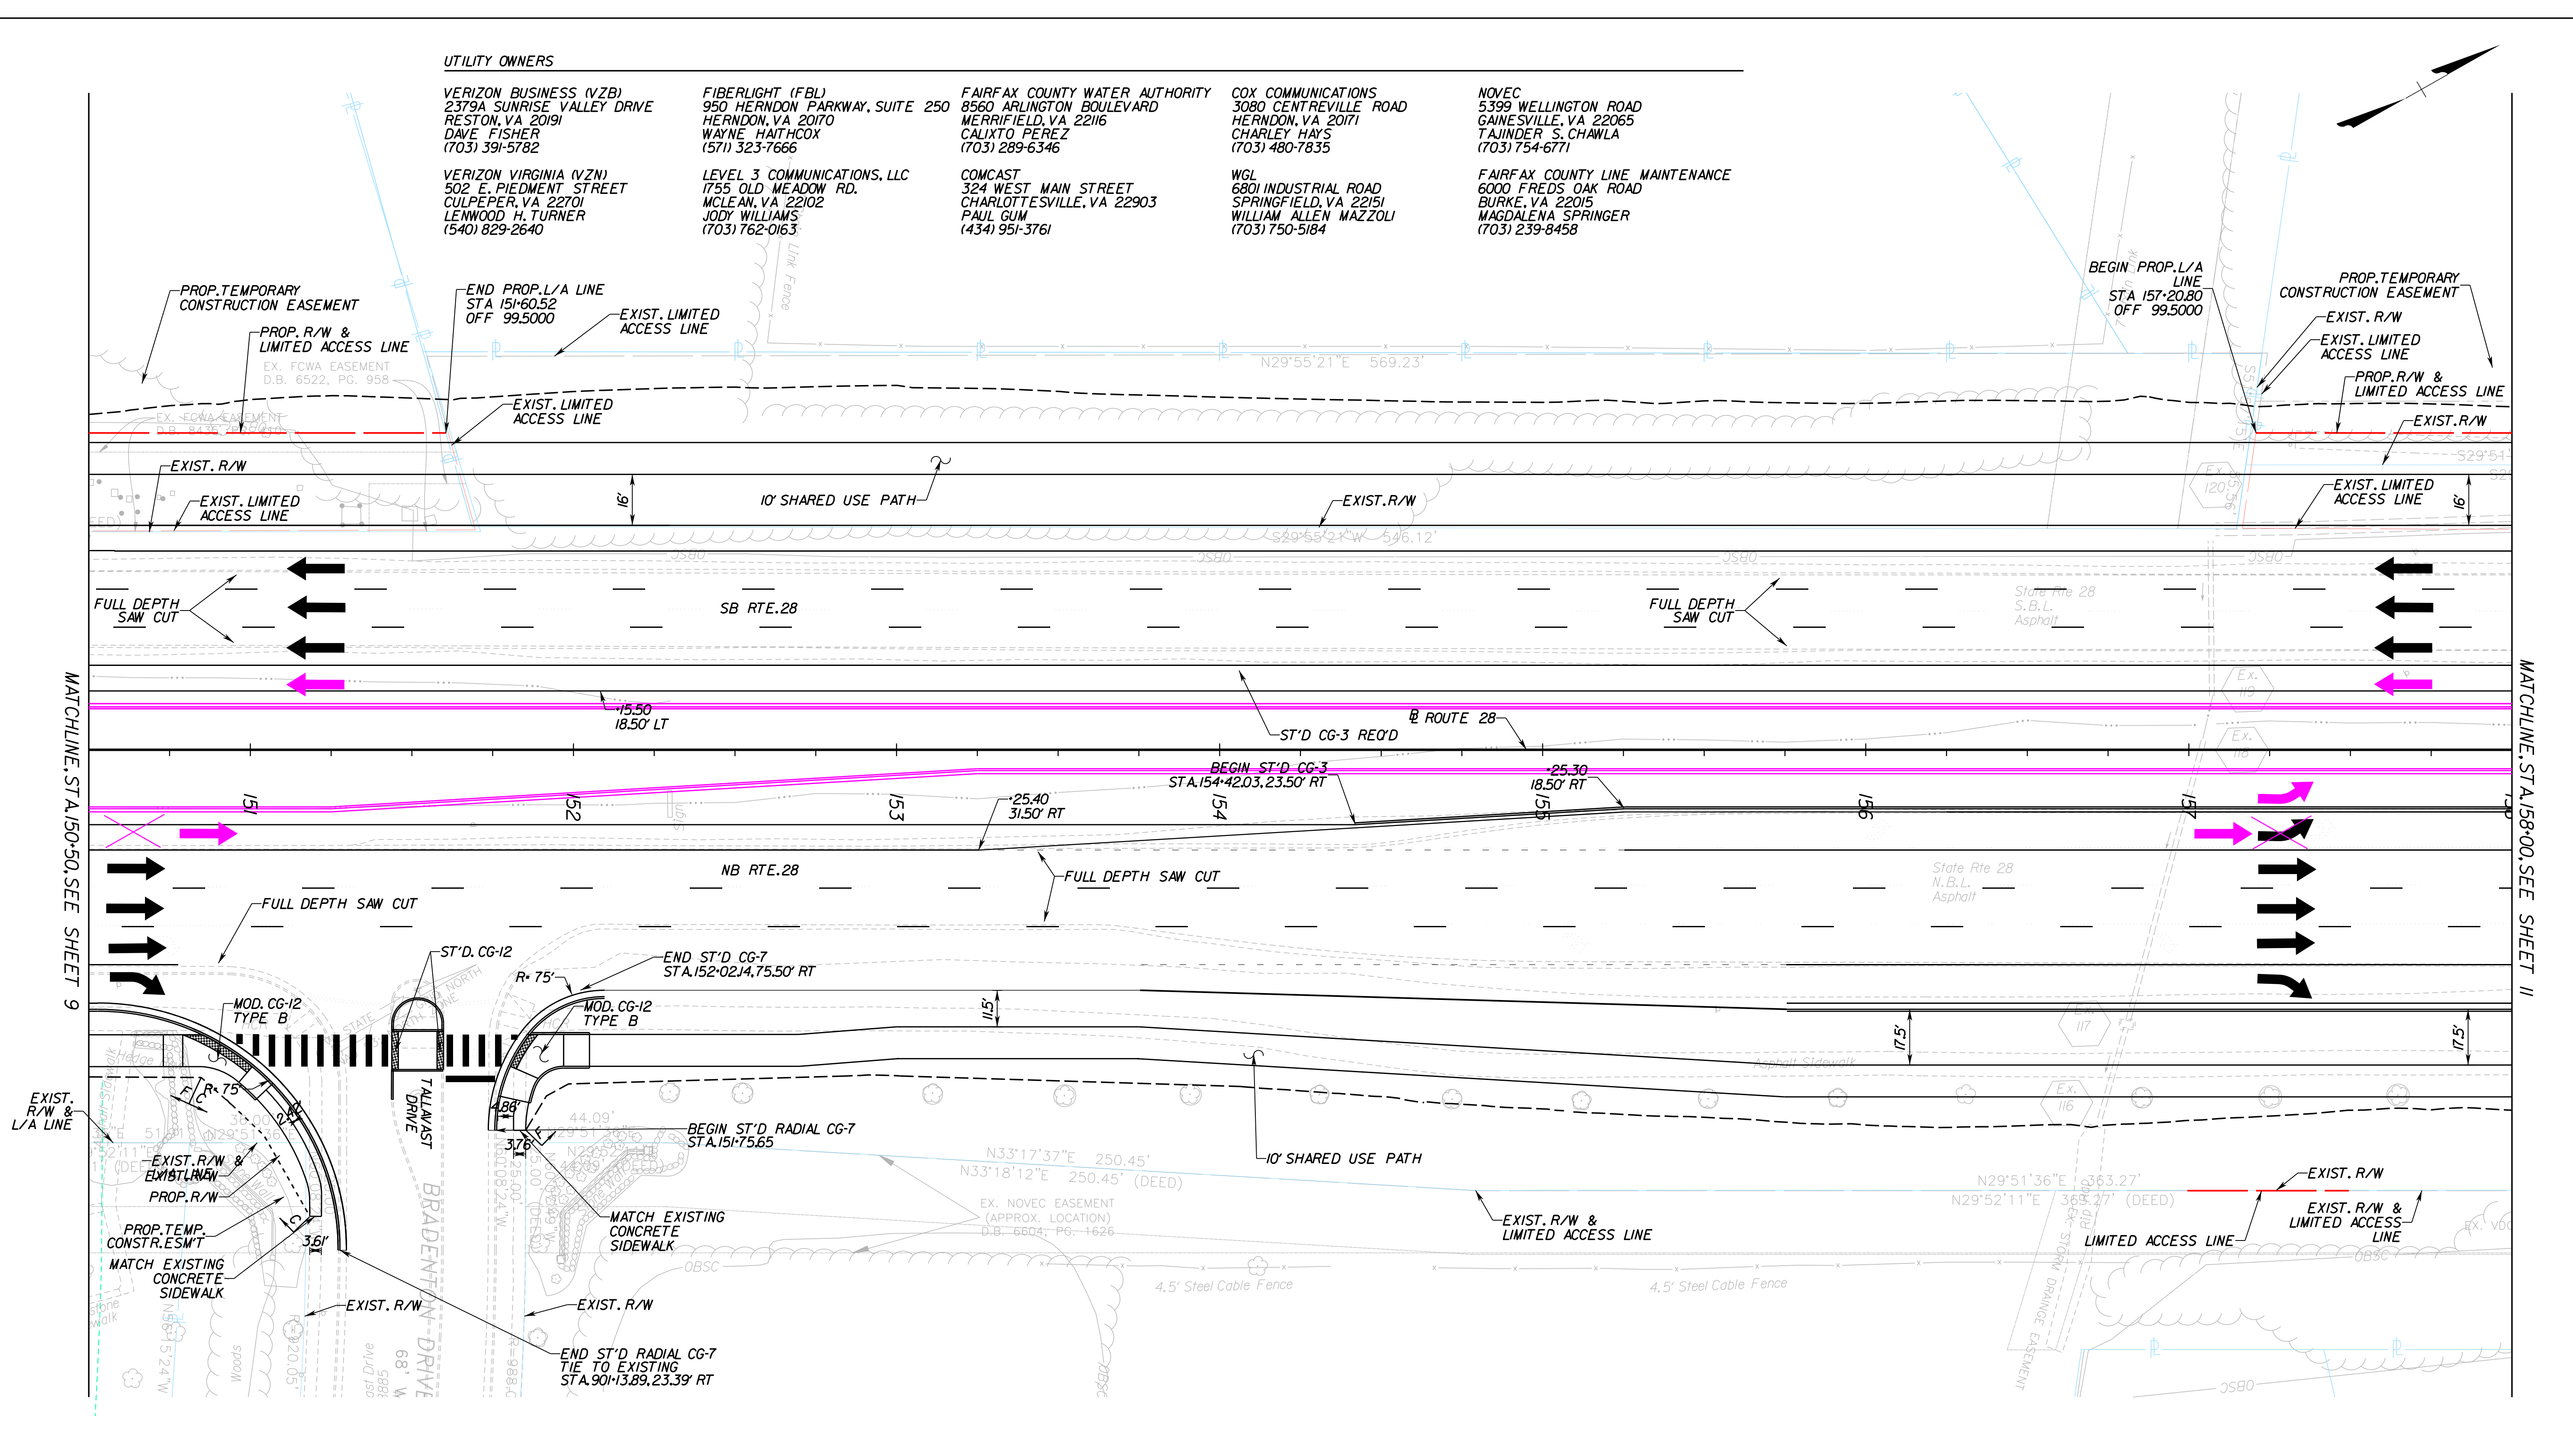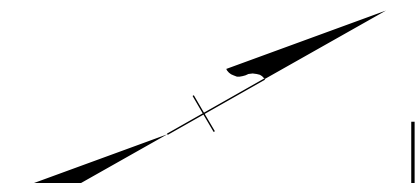

LEGEND

	NEW PAVEMENT		DENOTES CONSTRUCTION LIMITS IN CUTS
	MILL & OVERLAY PAVEMENT		DENOTES CONSTRUCTION LIMITS IN FILLS
	DEMOLITION OF PAVEMENT		PROPOSED RIGHT OF WAY
	CONCRETE PAVEMENT		PROPOSED CONSTRUCTION EASEMENT
	AGGREGATE		PROPOSED LIMITED ACCESS

FUTURE - NOT IN CONTRACT
For Information Only


RELEASED WITH RFP PLANS
DATE: 9/23/2019

THESE PLANS ARE UNFINISHED AND UNAPPROVED AND ARE NOT TO BE USED FOR ANY TYPE OF CONSTRUCTION OR THE ACQUISITION OF RIGHT OF WAY.

REFERENCES

(PROFILES, DETAIL & DRAINAGE DESCRIPTION SHEETS, ETC.)


PROFILE	10A & 10B
TYPICAL SECTIONS	2A(1) - 2A(8)

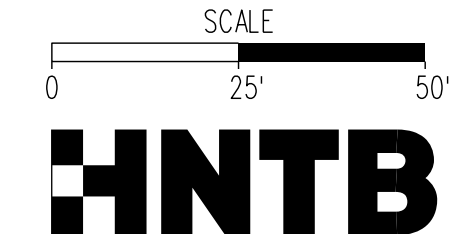

EMERGENCY POLICE - FIRE - RESCUE 911 FAIRFAX COUNTY, VIRGINIA DEPARTMENT OF PUBLIC WORKS AND ENVIRONMENTAL SERVICES UTILITIES DESIGN & CONSTRUCTION DIVISION 12000 GOVERNMENT CENTER PARKWAY, SUITE 463 FAIRFAX, VA., 22035-0052				
OFFICE OF CAPITAL FACILITIES 703-324-5800				
ROUTE 28 WIDENING PRINCE WILLIAM CO. LINE TO ROUTE 29 ROADWAY PLAN STA. 150+50.00 TO STA. 158+00.00				
SCALE		DESIGNED BY: TW		SHEET
		DRAFTED BY: DB		10
		CHECKED BY: SDF		
FUND #				

UTILITY OWNERS

- VERIZON BUSINESS (VZB) 2379A SUNRISE VALLEY DRIVE RESTON, VA 20191 DAVE FISHER (703) 391-5782
- FIBERLIGHT (FBL) 950 HERNDON PARKWAY, SUITE 250 HERNDON, VA 20170 WAYNE HATHCOX (571) 323-7666
- FAIRFAX COUNTY WATER AUTHORITY 8560 ARLINGTON BOULEVARD MERRIFIELD, VA 22116 CALIXTO PEREZ (703) 289-6346
- COX COMMUNICATIONS 3080 CENTREVILLE ROAD SPRINGFIELD, VA 20171 CHARLEY HAYS (703) 480-7835
- NOVEC 5399 WELLINGTON ROAD GAINESVILLE, VA 22065 TAJINDER S. CHAWLA (703) 754-6771
- VERIZON VIRGINIA (VZN) 502 E. PIEDMONT STREET CULPEPER, VA 22701 LENWOOD H. TURNER (540) 829-2640
- LEVEL 3 COMMUNICATIONS, LLC 1755 OLD MEADOW RD. MCLEAN, VA 22102 JODY WILLIAMS (703) 762-0163
- COMCAST 324 WEST MAIN STREET CHARLOTTESVILLE, VA 22903 PAUL GUM (434) 951-3761
- WGL 6801 INDUSTRIAL ROAD SPRINGFIELD, VA 22151 WILLIAM ALLEN MAZZOLI (703) 750-5184
- FAIRFAX COUNTY LINE MAINTENANCE 6000 FRED'S OAK ROAD BURKE, VA 22015 MAGDALENA SPRINGER (703) 239-8458

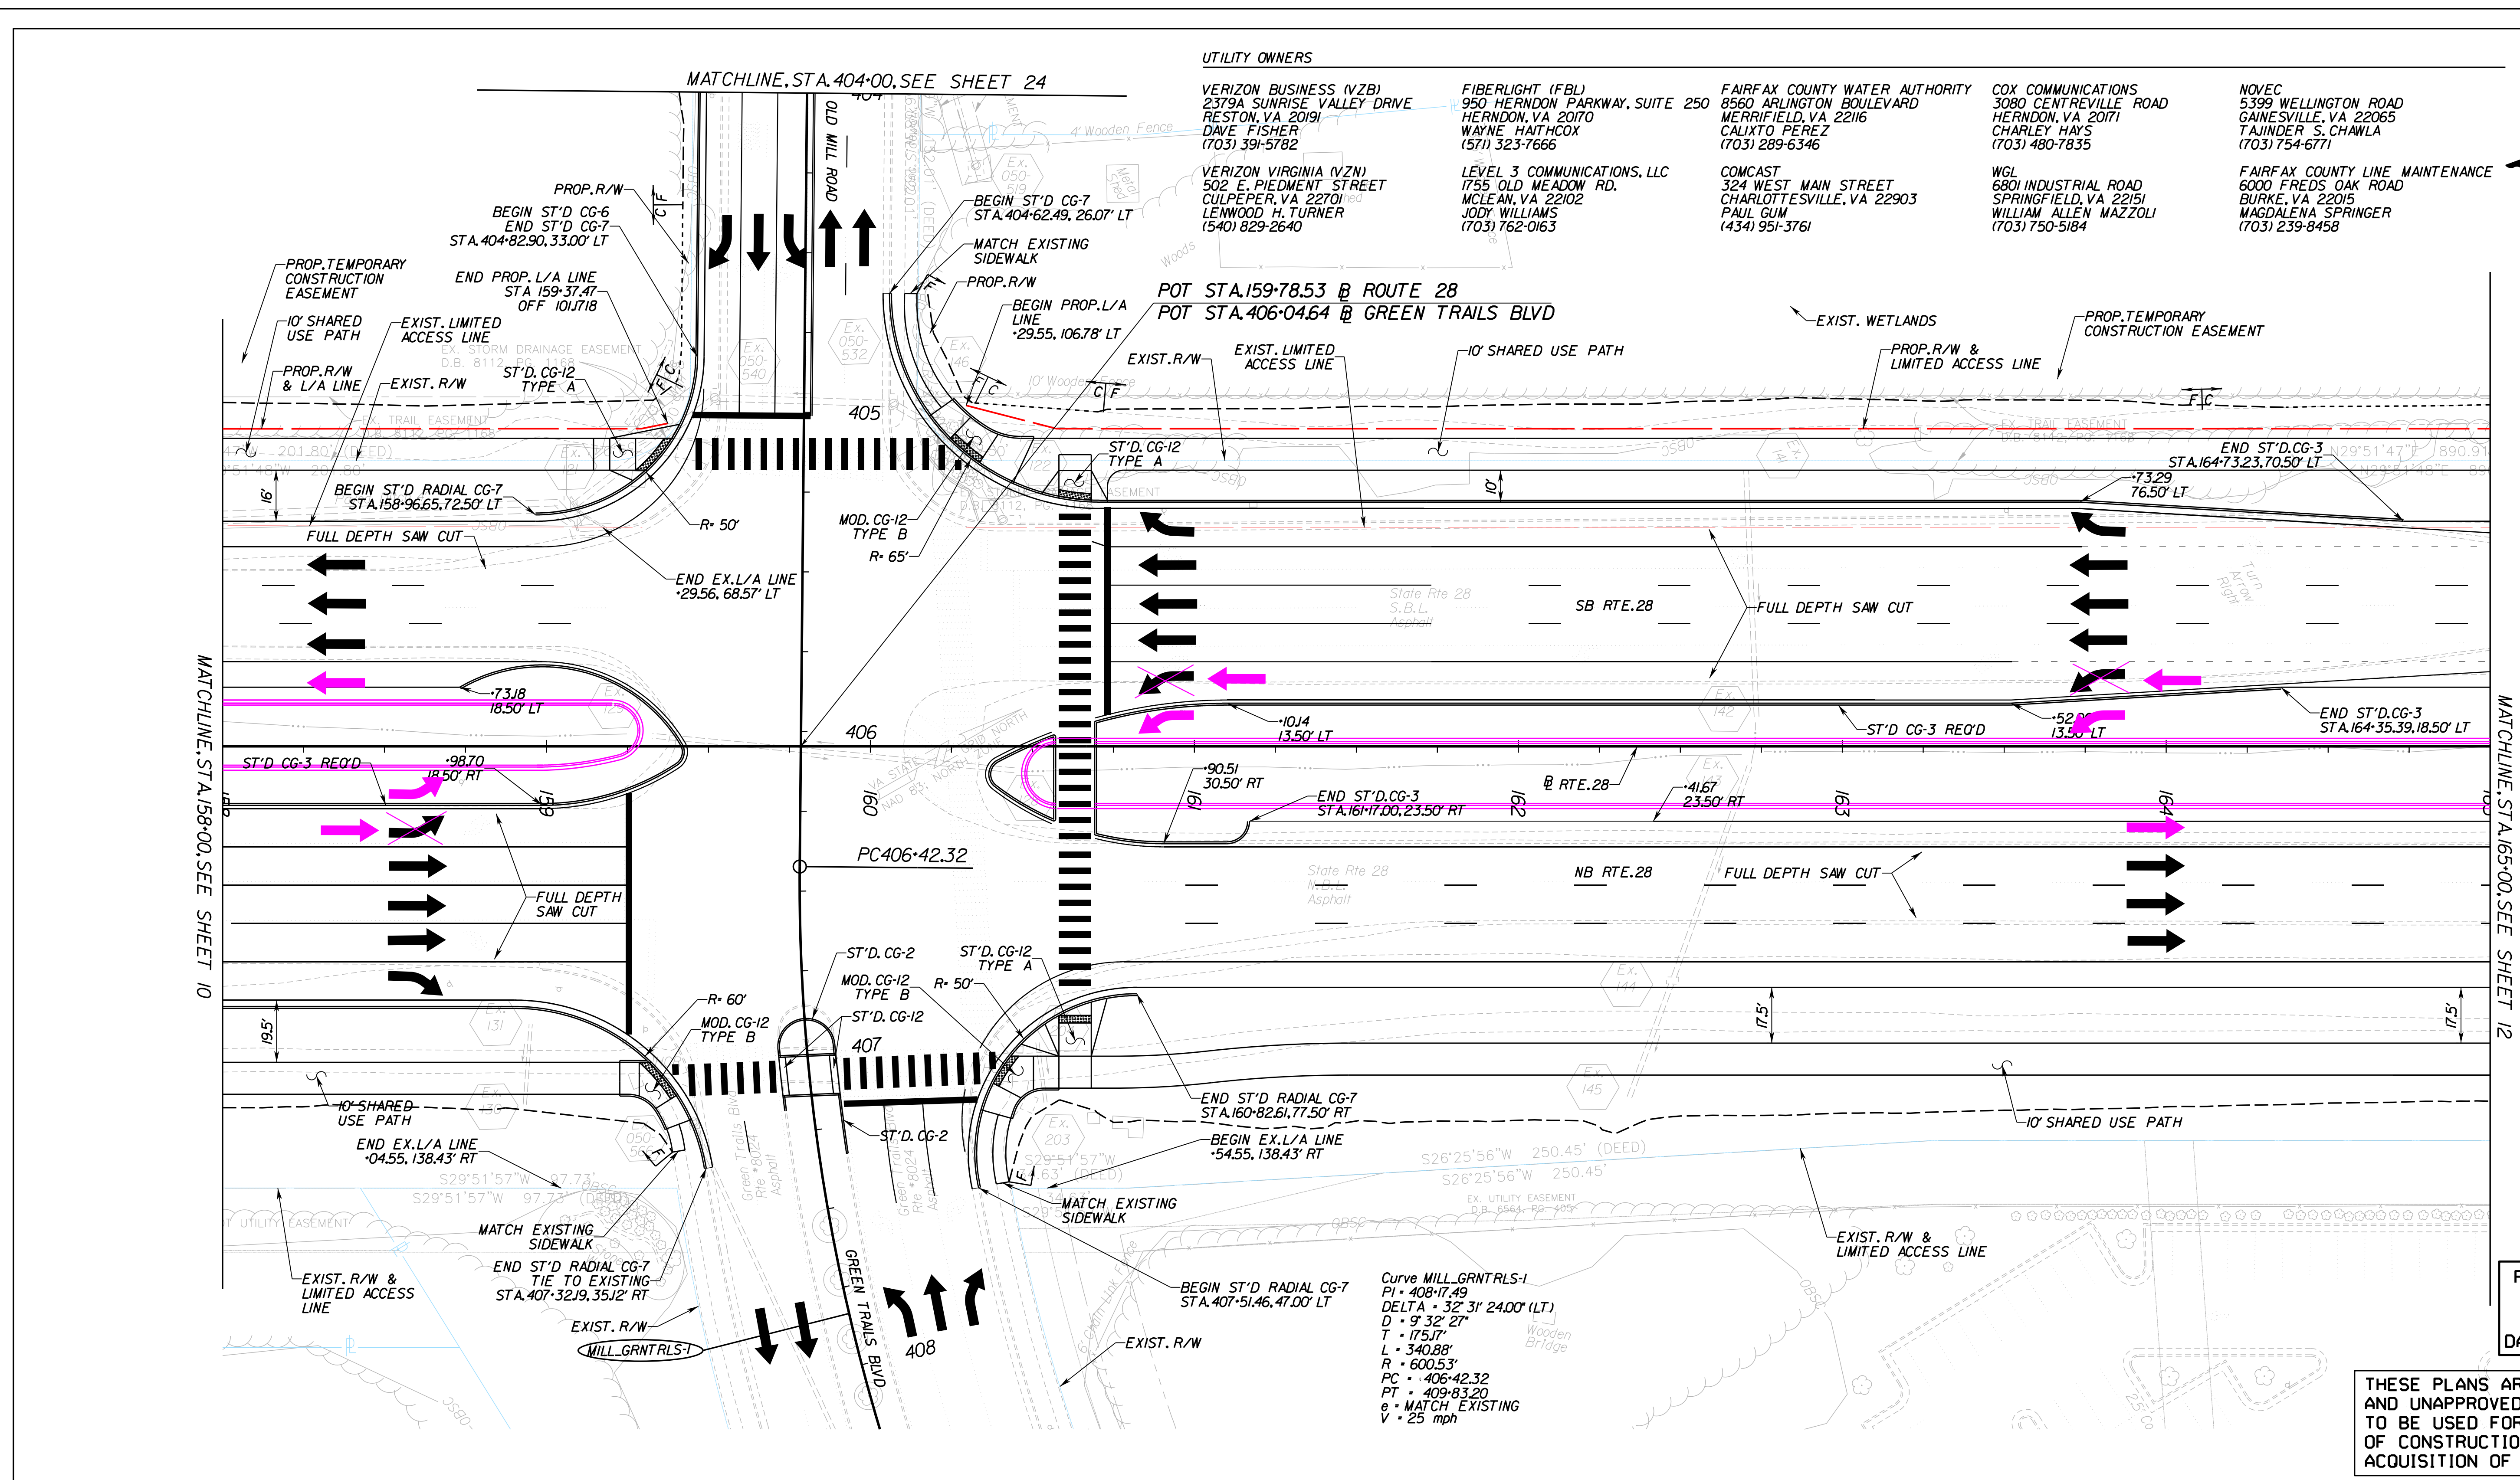


FUTURE - NOT IN CONTRACT For Information Only

LEGEND

- NEW PAVEMENT
- MILL & OVERLAY PAVEMENT
- DEMOLITION OF PAVEMENT
- CONCRETE PAVEMENT
- AGGREGATE
- C DENOTES CONSTRUCTION LIMITS IN CUTS
- F DENOTES CONSTRUCTION LIMITS IN FILLS
- PROPOSED RIGHT OF WAY
- PROPOSED CONSTRUCTION EASEMENT
- PROPOSED LIMITED ACCESS
- TRAFFIC SIGNAL POLE
- ⊙ PEDESTRIAN SIGNAL POLE
- ⊙ PROPOSED CONTROLLER CABINET & FOUNDATION

REFERENCES	
(PROFILES, DETAIL & DRAINAGE DESCRIPTION SHEETS, ETC.)	
PROFILE 11A, 11B & 11C	
TYPICAL SECTIONS 2A(1) - 2A(8)	

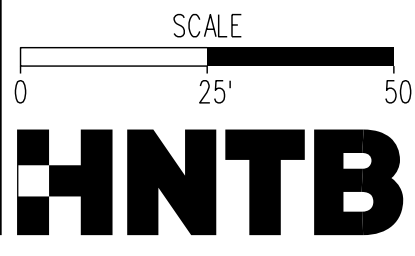

RELEASED WITH RFP PLANS DATE: 9/23/2019

THESE PLANS ARE UNFINISHED AND UNAPPROVED AND ARE NOT TO BE USED FOR ANY TYPE OF CONSTRUCTION OR THE ACQUISITION OF RIGHT OF WAY.

EMERGENCY POLICE - FIRE - RESCUE 911
FAIRFAX COUNTY, VIRGINIA
 DEPARTMENT OF PUBLIC WORKS AND ENVIRONMENTAL SERVICES
 UTILITIES DESIGN & CONSTRUCTION DIVISION
 12000 GOVERNMENT CENTER PARKWAY, SUITE 463 FAIRFAX, VA., 22035-0052

R					
L					
V					
I					
S					
O					
N					
S	Δ#	DESCRIPTION	BY	APPROVED	DATE


OFFICE OF CAPITAL FACILITIES
 703-324-5800

ROUTE 28 WIDENING
PRINCE WILLIAM CO. LINE TO ROUTE 29
ROADWAY PLAN
STA. 158+00.00 TO STA. 165+00.00

CONTRACT NO. PROJECT NO.

SCALE DESIGNED BY: TW SHEET
 DRAFTED BY: DB 11
 CHECKED BY: SDF

FUND #

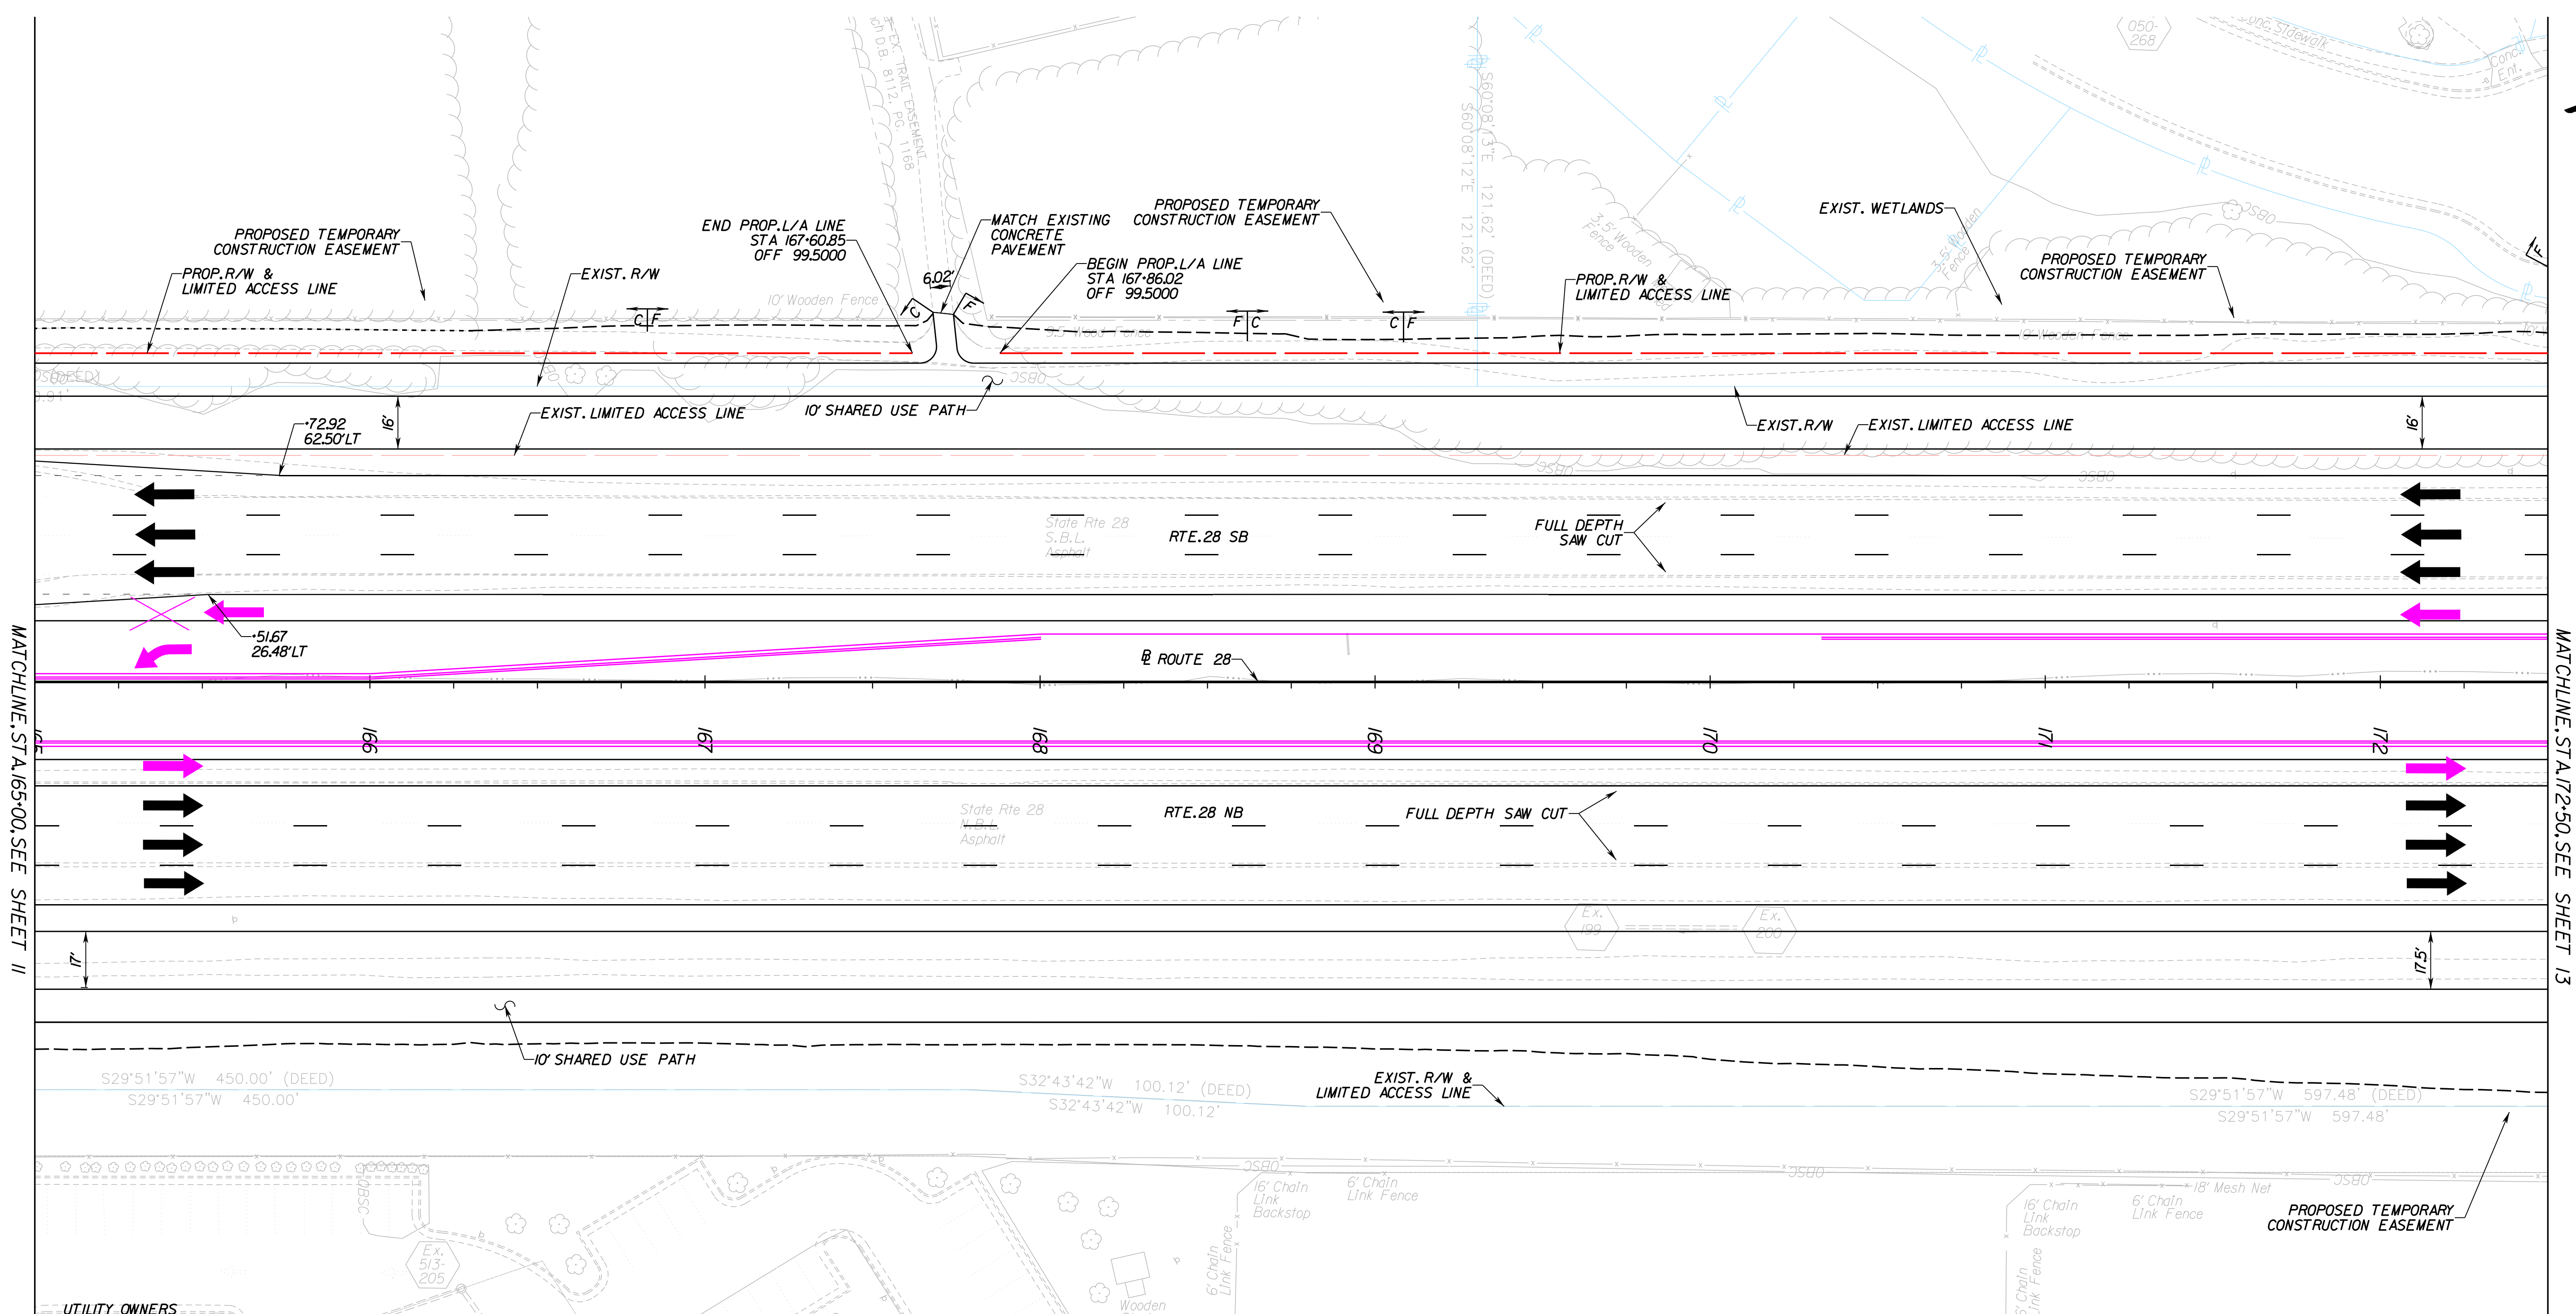

MATCHLINE: STA. 165+00.00, SEE SHEET 11

MATCHLINE: STA. 172+50.00, SEE SHEET 13

- UTILITY OWNERS**
- VERIZON BUSINESS (VZB)
2379A SUNRISE VALLEY DRIVE
RESTON, VA 20191
DAVE FISHER
(703) 391-5782
 - FIBERLIGHT (FBL)
950 HERNDON PARKWAY, SUITE 250
HERNDON, VA 20170
WAYNE HATHCOX
(571) 323-7666
 - FAIRFAX COUNTY WATER AUTHORITY
8560 ARLINGTON BOULEVARD
MERRIFIELD, VA 22116
CALIXTO PEREZ
(703) 289-6346
 - COX COMMUNICATIONS
3080 CENTREVILLE ROAD
HERNDON, VA 20171
CHARLEY HAYS
(703) 480-7835
 - NOVEC
5399 WELLINGTON ROAD
GAINESVILLE, VA 22065
TAJINDER S. CHAWLA
(703) 754-6771
 - VERIZON VIRGINIA (VZN)
502 E. PIEDMONT STREET
CULPEPER, VA 22701
LENWOOD H. TURNER
(540) 829-2640
 - LEVEL 3 COMMUNICATIONS, LLC
1755 OLD MEADOW RD.
MCLEAN, VA 22102
JODY WILLIAMS
(703) 762-0163
 - COMCAST
324 WEST MAIN STREET
CHARLOTTESVILLE, VA 22903
PAUL GUM
(434) 951-3761
 - WGL
6801 INDUSTRIAL ROAD
SPRINGFIELD, VA 22151
WILLIAM ALLEN MAZZOLI
(703) 750-5184
 - FAIRFAX COUNTY LINE MAINTENANCE
6000 FRED'S OAK ROAD
BURKE, VA 22015
MAGDALENA SPRINGER
(703) 239-8458

LEGEND


	NEW PAVEMENT		DENOTES CONSTRUCTION LIMITS IN CUTS
	MILL & OVERLAY PAVEMENT		DENOTES CONSTRUCTION LIMITS IN FILLS
	DEMOLITION OF PAVEMENT		PROPOSED RIGHT OF WAY
	CONCRETE PAVEMENT		PROPOSED CONSTRUCTION EASEMENT
	AGGREGATE		PROPOSED LIMITED ACCESS

RELEASED WITH RFP PLANS
DATE: 9/23/2019

THESE PLANS ARE UNFINISHED AND UNAPPROVED AND ARE NOT TO BE USED FOR ANY TYPE OF CONSTRUCTION OR THE ACQUISITION OF RIGHT OF WAY.

REFERENCES
(PROFILES, DETAIL & DRAINAGE DESCRIPTION SHEETS, ETC.)


PROFILE	12A & 12B
TYPICAL SECTIONS	2M11 - 2M81

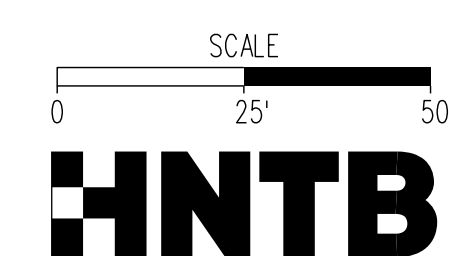

EMERGENCY POLICE - FIRE - RESCUE 911				
FAIRFAX COUNTY, VIRGINIA				
DEPARTMENT OF PUBLIC WORKS AND ENVIRONMENTAL SERVICES UTILITIES DESIGN & CONSTRUCTION DIVISION 12000 GOVERNMENT CENTER PARKWAY, SUITE 463 FAIRFAX, VA., 22035-0052				
OFFICE OF CAPITAL FACILITIES 703-324-5800			ROUTE 28 WIDENING PRINCE WILLIAM CO. LINE TO ROUTE 29 ROADWAY PLAN STA. 165+00.00 TO STA. 172+50.00	
CONTRACT NO.		PROJECT NO.		
SCALE	DESIGNED BY: TW	SHEET		
	DRAFTED BY: DB	12		
	CHECKED BY: SDF			
FUND #				

UTILITY OWNERS

- VERIZON BUSINESS (VZB)
2379A SUNRISE VALLEY DRIVE
RESTON, VA 20191
DAVE FISHER
(703) 391-5782
- VERIZON VIRGINIA (VZN)
502 E. PIEDMONT STREET
CULPEPER, VA 22701
LENWOOD H. TURNER
(540) 829-2640
- FIBERLIGHT (FBL)
950 HERNDON PARKWAY, SUITE 250
HERNDON, VA 20170
WAYNE HATHCOX
(571) 523-7666
- LEVEL 3 COMMUNICATIONS, LLC
1755 OLD MEADOW RD.
MCLEAN, VA 22102
JODY WILLIAMS
(703) 762-0163
- COMCAST
324 WEST MAIN STREET
CHARLOTTESVILLE, VA 22903
PAUL GUM
(434) 951-3761
- FAIRFAX COUNTY WATER AUTHORITY
8560 ARLINGTON BOULEVARD
MERRIFIELD, VA 22116
CALIXTO PEREZ
(703) 289-6346
- COX COMMUNICATIONS
3080 CENTREVILLE ROAD
HERNDON, VA 20171
CHARLEY HAYS
(703) 480-7835
- WGL
6801 INDUSTRIAL ROAD
SPRINGFIELD, VA 22151
WILLIAM ALLEN MAZZOLI
(703) 750-5184
- NOVEC
5399 WELLINGTON ROAD
GAINESVILLE, VA 22065
TAJINDER S. CHAWLA
(703) 754-6771
- FAIRFAX COUNTY LINE MAINTENANCE
6000 FRED'S OAK ROAD
BURKE, VA 22015
MAGDALENA SPRINGER
(703) 239-8458

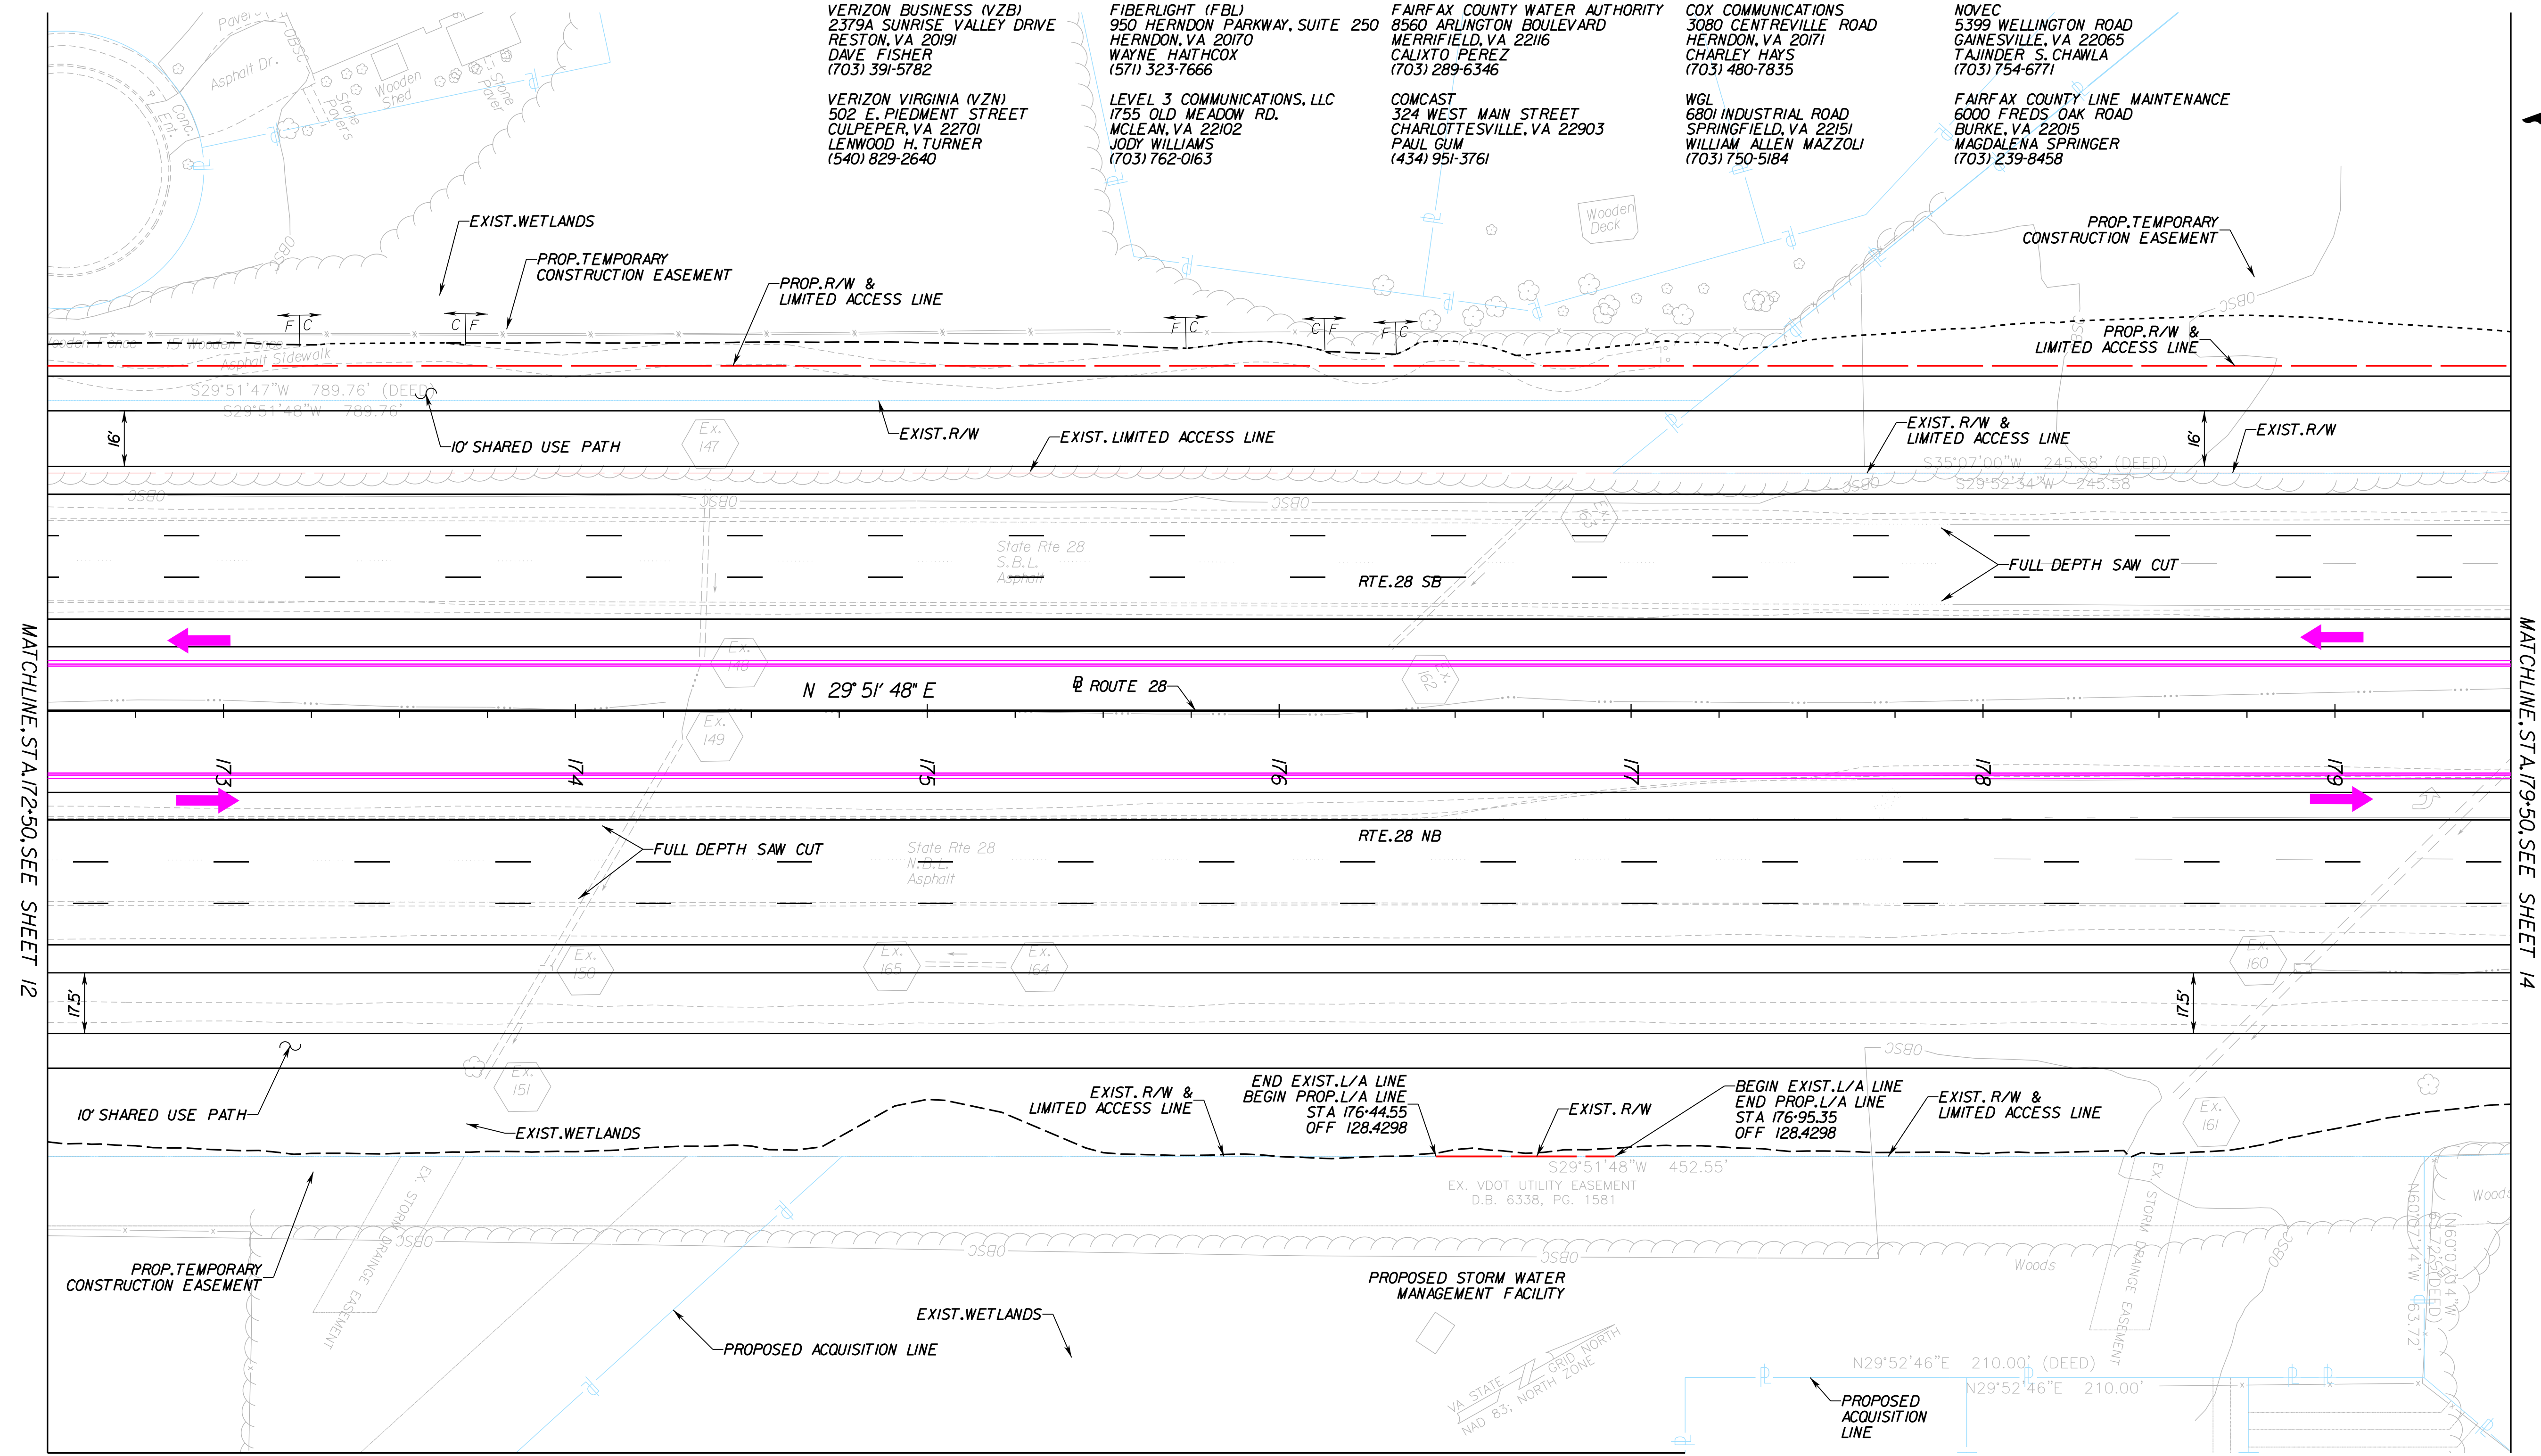

MATCHLINE: STA. 172+50.00, SEE SHEET 12

MATCHLINE: STA. 179+50.00, SEE SHEET 14

MATCHLINE, SEE SHEET 13(U)

LEGEND

	NEW PAVEMENT		DENOTES CONSTRUCTION LIMITS IN CUTS
	MILL & OVERLAY PAVEMENT		DENOTES CONSTRUCTION LIMITS IN FILLS
	DEMOLITION OF PAVEMENT		PROPOSED RIGHT OF WAY
	CONCRETE PAVEMENT		PROPOSED CONSTRUCTION EASEMENT
	AGGREGATE		PROPOSED LIMITED ACCESS

FUTURE - NOT IN CONTRACT
For Information Only


RELEASED WITH RFP PLANS
DATE: 9/23/2019

THESE PLANS ARE UNFINISHED AND UNAPPROVED AND ARE NOT TO BE USED FOR ANY TYPE OF CONSTRUCTION OR THE ACQUISITION OF RIGHT OF WAY.


REFERENCES

(PROFILES, DETAIL & DRAINAGE DESCRIPTION SHEETS, ETC.)

PROFILE	13A & 13B
TYPICAL SECTIONS	2(A1) - 2(A8)

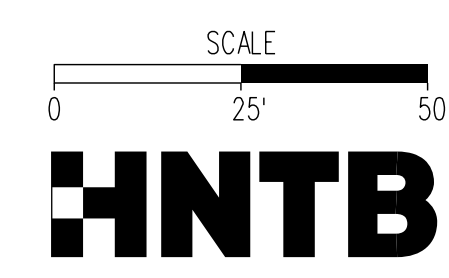

EMERGENCY POLICE - FIRE - RESCUE 911 FAIRFAX COUNTY, VIRGINIA DEPARTMENT OF PUBLIC WORKS AND ENVIRONMENTAL SERVICES UTILITIES DESIGN & CONSTRUCTION DIVISION 12000 GOVERNMENT CENTER PARKWAY, SUITE 463 FAIRFAX, VA., 22035-0052				
		OFFICE OF CAPITAL FACILITIES 703-324-5800		
		ROUTE 28 WIDENING PRINCE WILLIAM CO. LINE TO ROUTE 29 ROADWAY PLAN STA. 172+50.00 TO STA. 179+50.00		
		CONTRACT NO. PROJECT NO.		
		SCALE DESIGNED BY: TW SHEET DRAFTED BY: DB 13 CHECKED BY: SDF		
		FUND #		

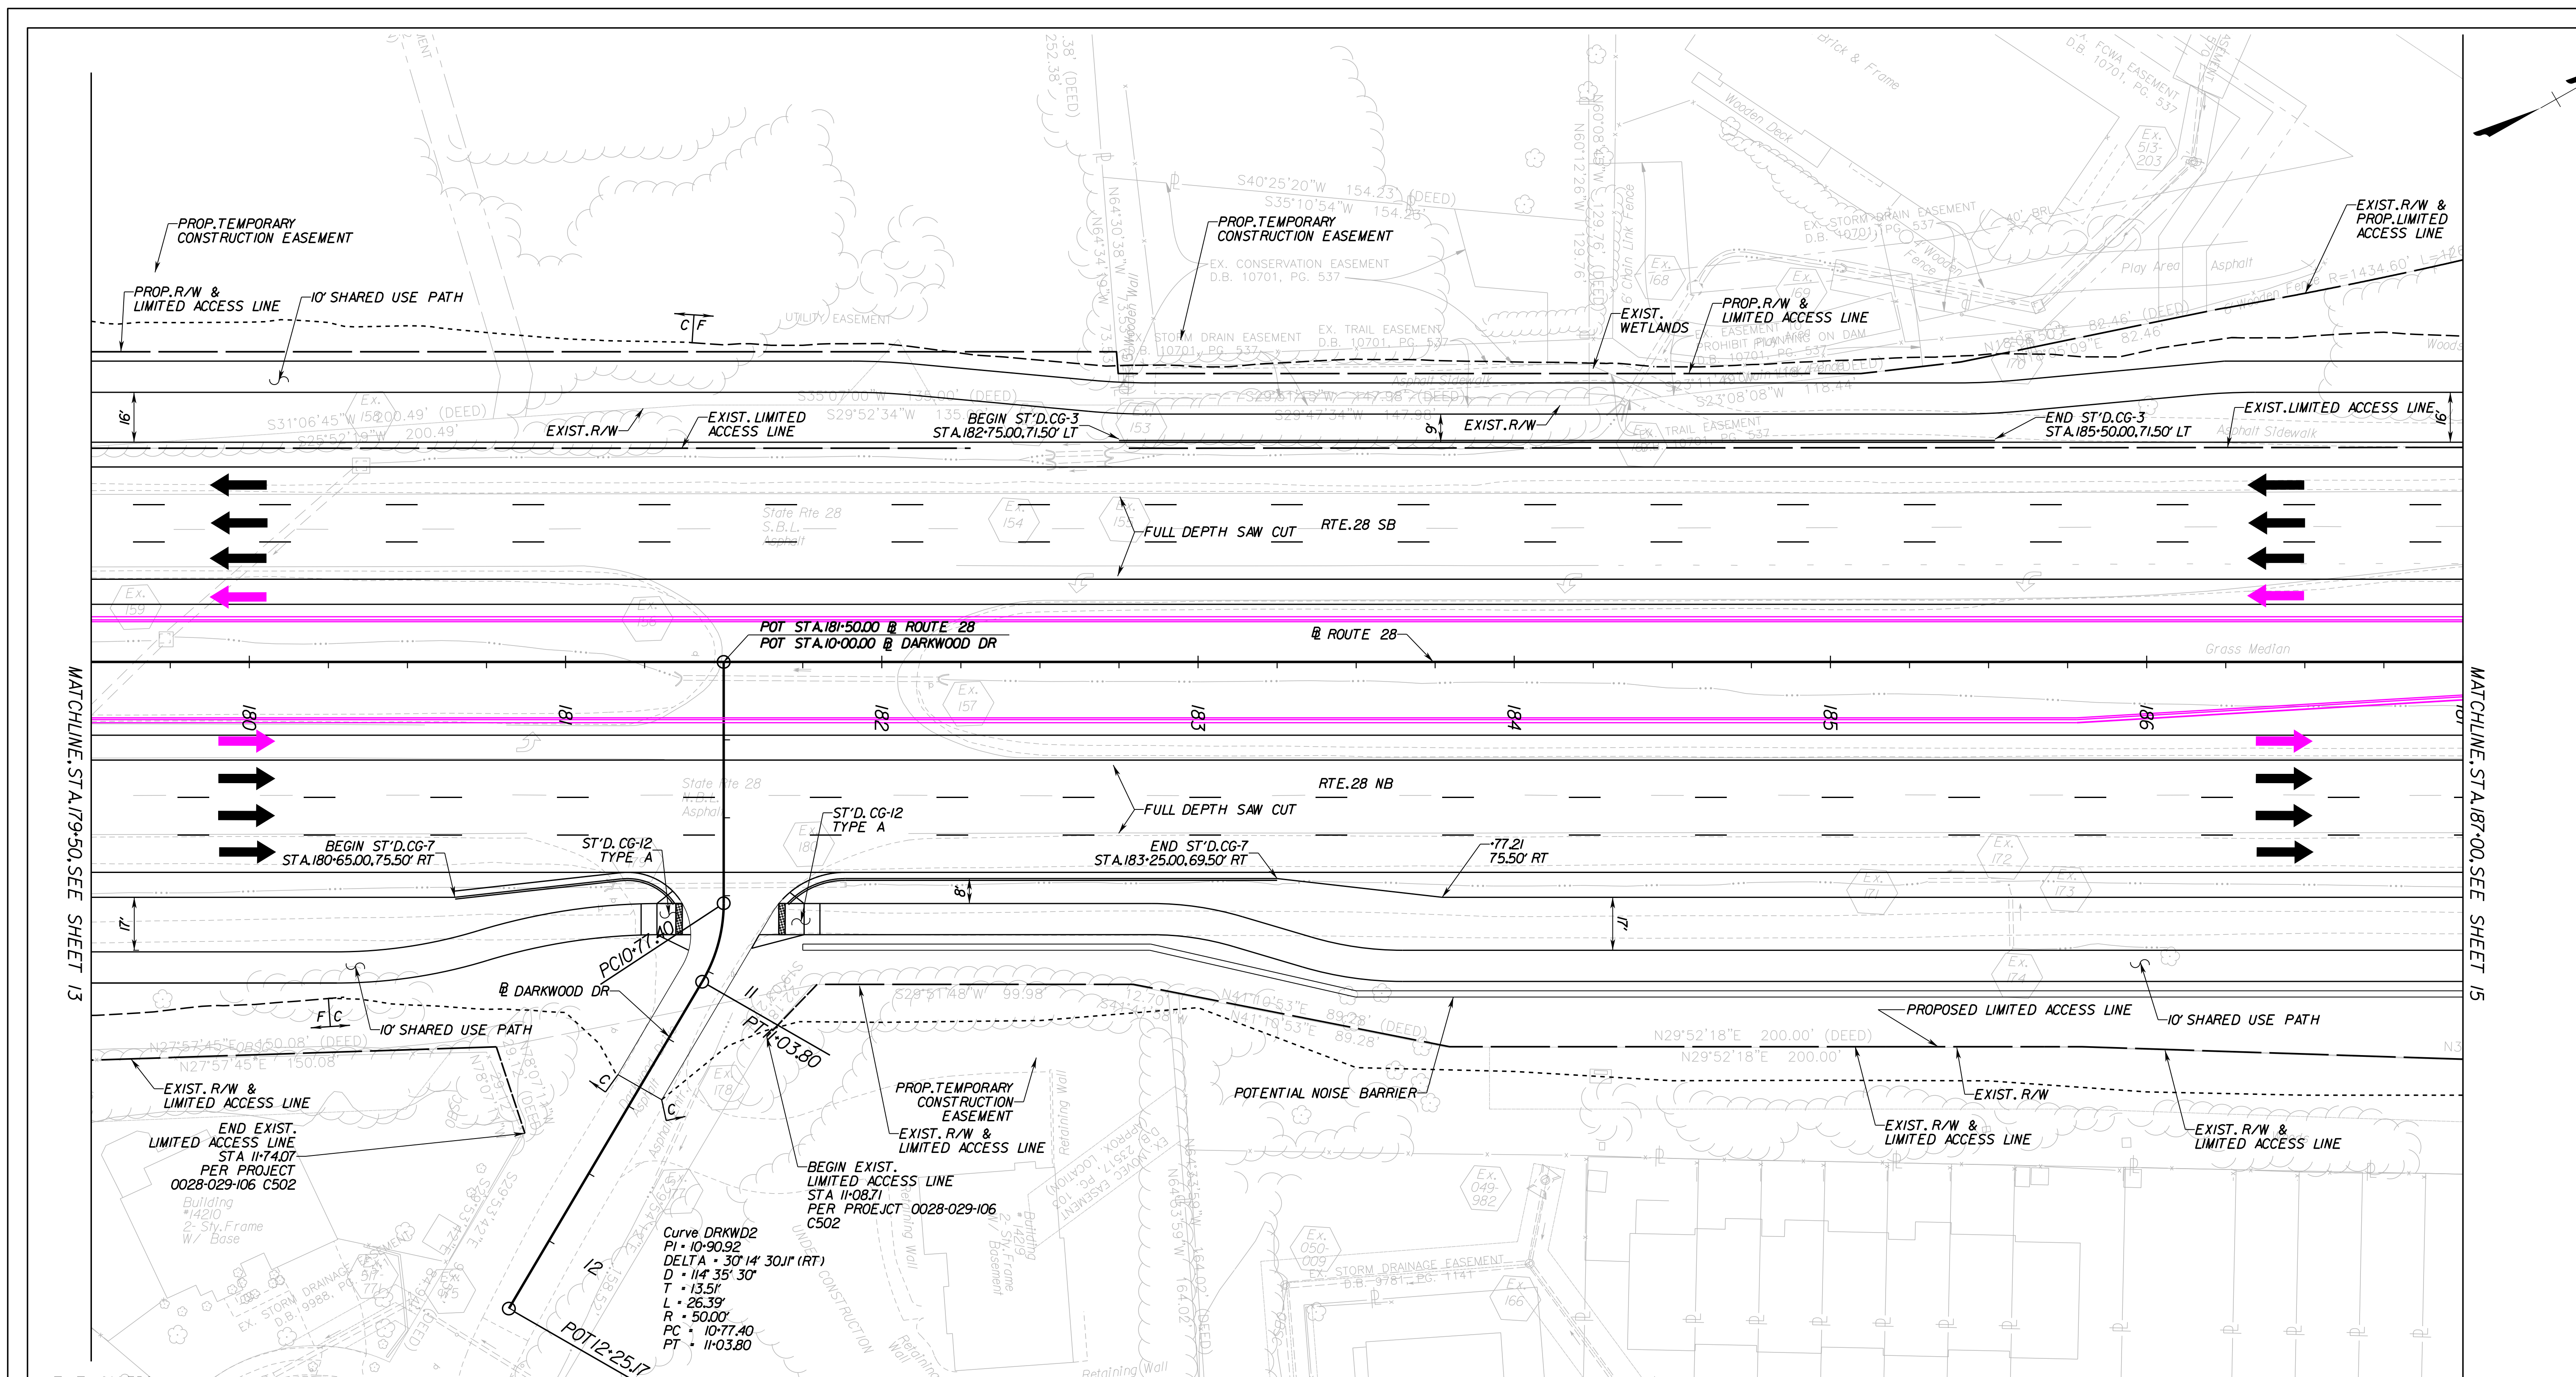

UTILITY OWNERS

- VERIZON BUSINESS (VZB)
2379A SUNRISE VALLEY DRIVE
RESTON, VA 20191
DAVE FISHER
(703) 391-5782
- FIBERLIGHT (FBL)
950 HERNDON PARKWAY, SUITE 250
HERNDON, VA 20170
WAYNE HAITCOX
(571) 323-7666
- FAIRFAX COUNTY WATER AUTHORITY
8560 ARLINGTON BOULEVARD
MERRIFIELD, VA 22116
CAJUNTO PEREZ
(703) 289-6346
- COX COMMUNICATIONS
3080 CENTREVILLE ROAD
HERNDON, VA 20171
CHARLEY HAYS
(703) 480-7835
- NOVEC
5399 WELLINGTON ROAD
GAINESVILLE, VA 22065
TAVINDER S. CHAWLA
(703) 754-6771
- FAIRFAX COUNTY LINE MAINTENANCE
6000 FRED'S OAK ROAD
BURKE, VA 22015
MADALENA SPRINGER
(703) 239-8458
- VERIZON VIRGINIA (VZN)
502 E. PIEDMONT STREET
CULPEPER, VA 22701
LENWOOD H. TURNER
(540) 829-2640
- LEVEL 3 COMMUNICATIONS, LLC
1755 OLD MEADOW RD.
MCLEAN, VA 22102
JODY WILLIAMS
(703) 762-0163
- COMCAST
324 WEST MAIN STREET
CHARLOTTESVILLE, VA 22903
PAUL GUM
(434) 951-3761
- WGL
6801 INDUSTRIAL ROAD
SPRINGFIELD, VA 22151
WILLIAM ALLEN MAZZOLI
(703) 750-5184

LEGEND

- NEW PAVEMENT
- MILL & OVERLAY PAVEMENT
- DEMOLITION OF PAVEMENT
- CONCRETE PAVEMENT
- DENOTES CONSTRUCTION LIMITS IN CUTS
- DENOTES CONSTRUCTION LIMITS IN FILLS
- PROPOSED RIGHT OF WAY
- PROPOSED CONSTRUCTION EASEMENT
- PROPOSED LIMITED ACCESS


FUTURE - NOT IN CONTRACT
For Information Only

RELEASED WITH
RFP PLANS
DATE: 9/23/2019

THESE PLANS ARE UNFINISHED
AND UNAPPROVED AND ARE NOT
TO BE USED FOR ANY TYPE
OF CONSTRUCTION OR THE
ACQUISITION OF RIGHT OF WAY.

REFERENCES


- (PROFILES, DETAIL & DRAINAGE DESCRIPTION SHEETS, ETC.)
- PROFILE 14A, 14B & 14C
- TYPICAL SECTIONS 2A11 - 2A18

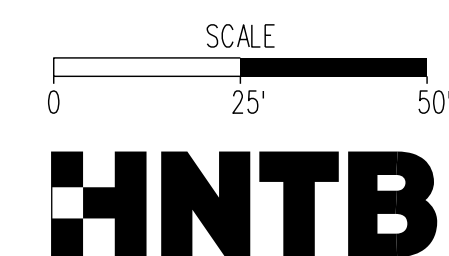

EMERGENCY POLICE - FIRE - RESCUE 911 FAIRFAX COUNTY, VIRGINIA DEPARTMENT OF PUBLIC WORKS AND ENVIRONMENTAL SERVICES UTILITIES DESIGN & CONSTRUCTION DIVISION 12000 GOVERNMENT CENTER PARKWAY, SUITE 463 FAIRFAX, VA., 22035-0052				
OFFICE OF CAPITAL FACILITIES 703-324-5800				
ROUTE 28 WIDENING PRINCE WILLIAM CO. LINE TO ROUTE 29 ROADWAY PLAN STA. 179+50.00 TO STA. 187+00.00				
CONTRACT NO.		PROJECT NO.		
SCALE	DESIGNED BY: TW	BY	APPROVED	SHEET
	DRAFTED BY: DB			14
	CHECKED BY: SDF			
FUND #				

UTILITY OWNERS

<p>VERIZON BUSINESS (VZB) 2379A SUNRISE VALLEY DRIVE RESTON, VA 20191 DAVE FISHER (703) 391-5782</p>	<p>FIBERLIGHT (FBL) 950 HERNDON PARKWAY, SUITE 250 HERNDON, VA 20170 WAYNE HATHCOX (571) 323-7666</p>	<p>FAIRFAX COUNTY WATER AUTHORITY 8560 ARLINGTON BOULEVARD MERRIFIELD, VA 22116 CALIXTO PEREZ (703) 289-6346</p>	<p>COX COMMUNICATIONS 3080 CENTREVILLE ROAD HERNDON, VA 20171 CHARLEY HAYS (703) 480-7835</p>	<p>NOVEC 5399 WELLINGTON ROAD GAINESVILLE, VA 22065 TAJINDER S. CHAWLA (703) 754-6771</p>
<p>VERIZON VIRGINIA (VZN) 502 E. PIEDMONT STREET CULPEPER, VA 22701 LEWIS H. TURNER (540) 829-2640</p>	<p>LEVEL 3 COMMUNICATIONS, LLC 1755 OLD MEADOW RD. MCLEAN, VA 22102 JODY WILLIAMS (703) 762-0163</p>	<p>COMCAST 324 WEST MAIN STREET CHARLOTTESVILLE, VA 22903 PAUL GUM (434) 951-3761</p>	<p>WGL 6801 INDUSTRIAL ROAD SPRINGFIELD, VA 22151 WILLIAM ALLEN MAZZOLI (703) 750-5184</p>	<p>FAIRFAX COUNTY LINE MAINTENANCE 6000 FRED'S OAK ROAD BURKE, VA 22015 MAGDALENA SPRINGER (703) 239-8458</p>

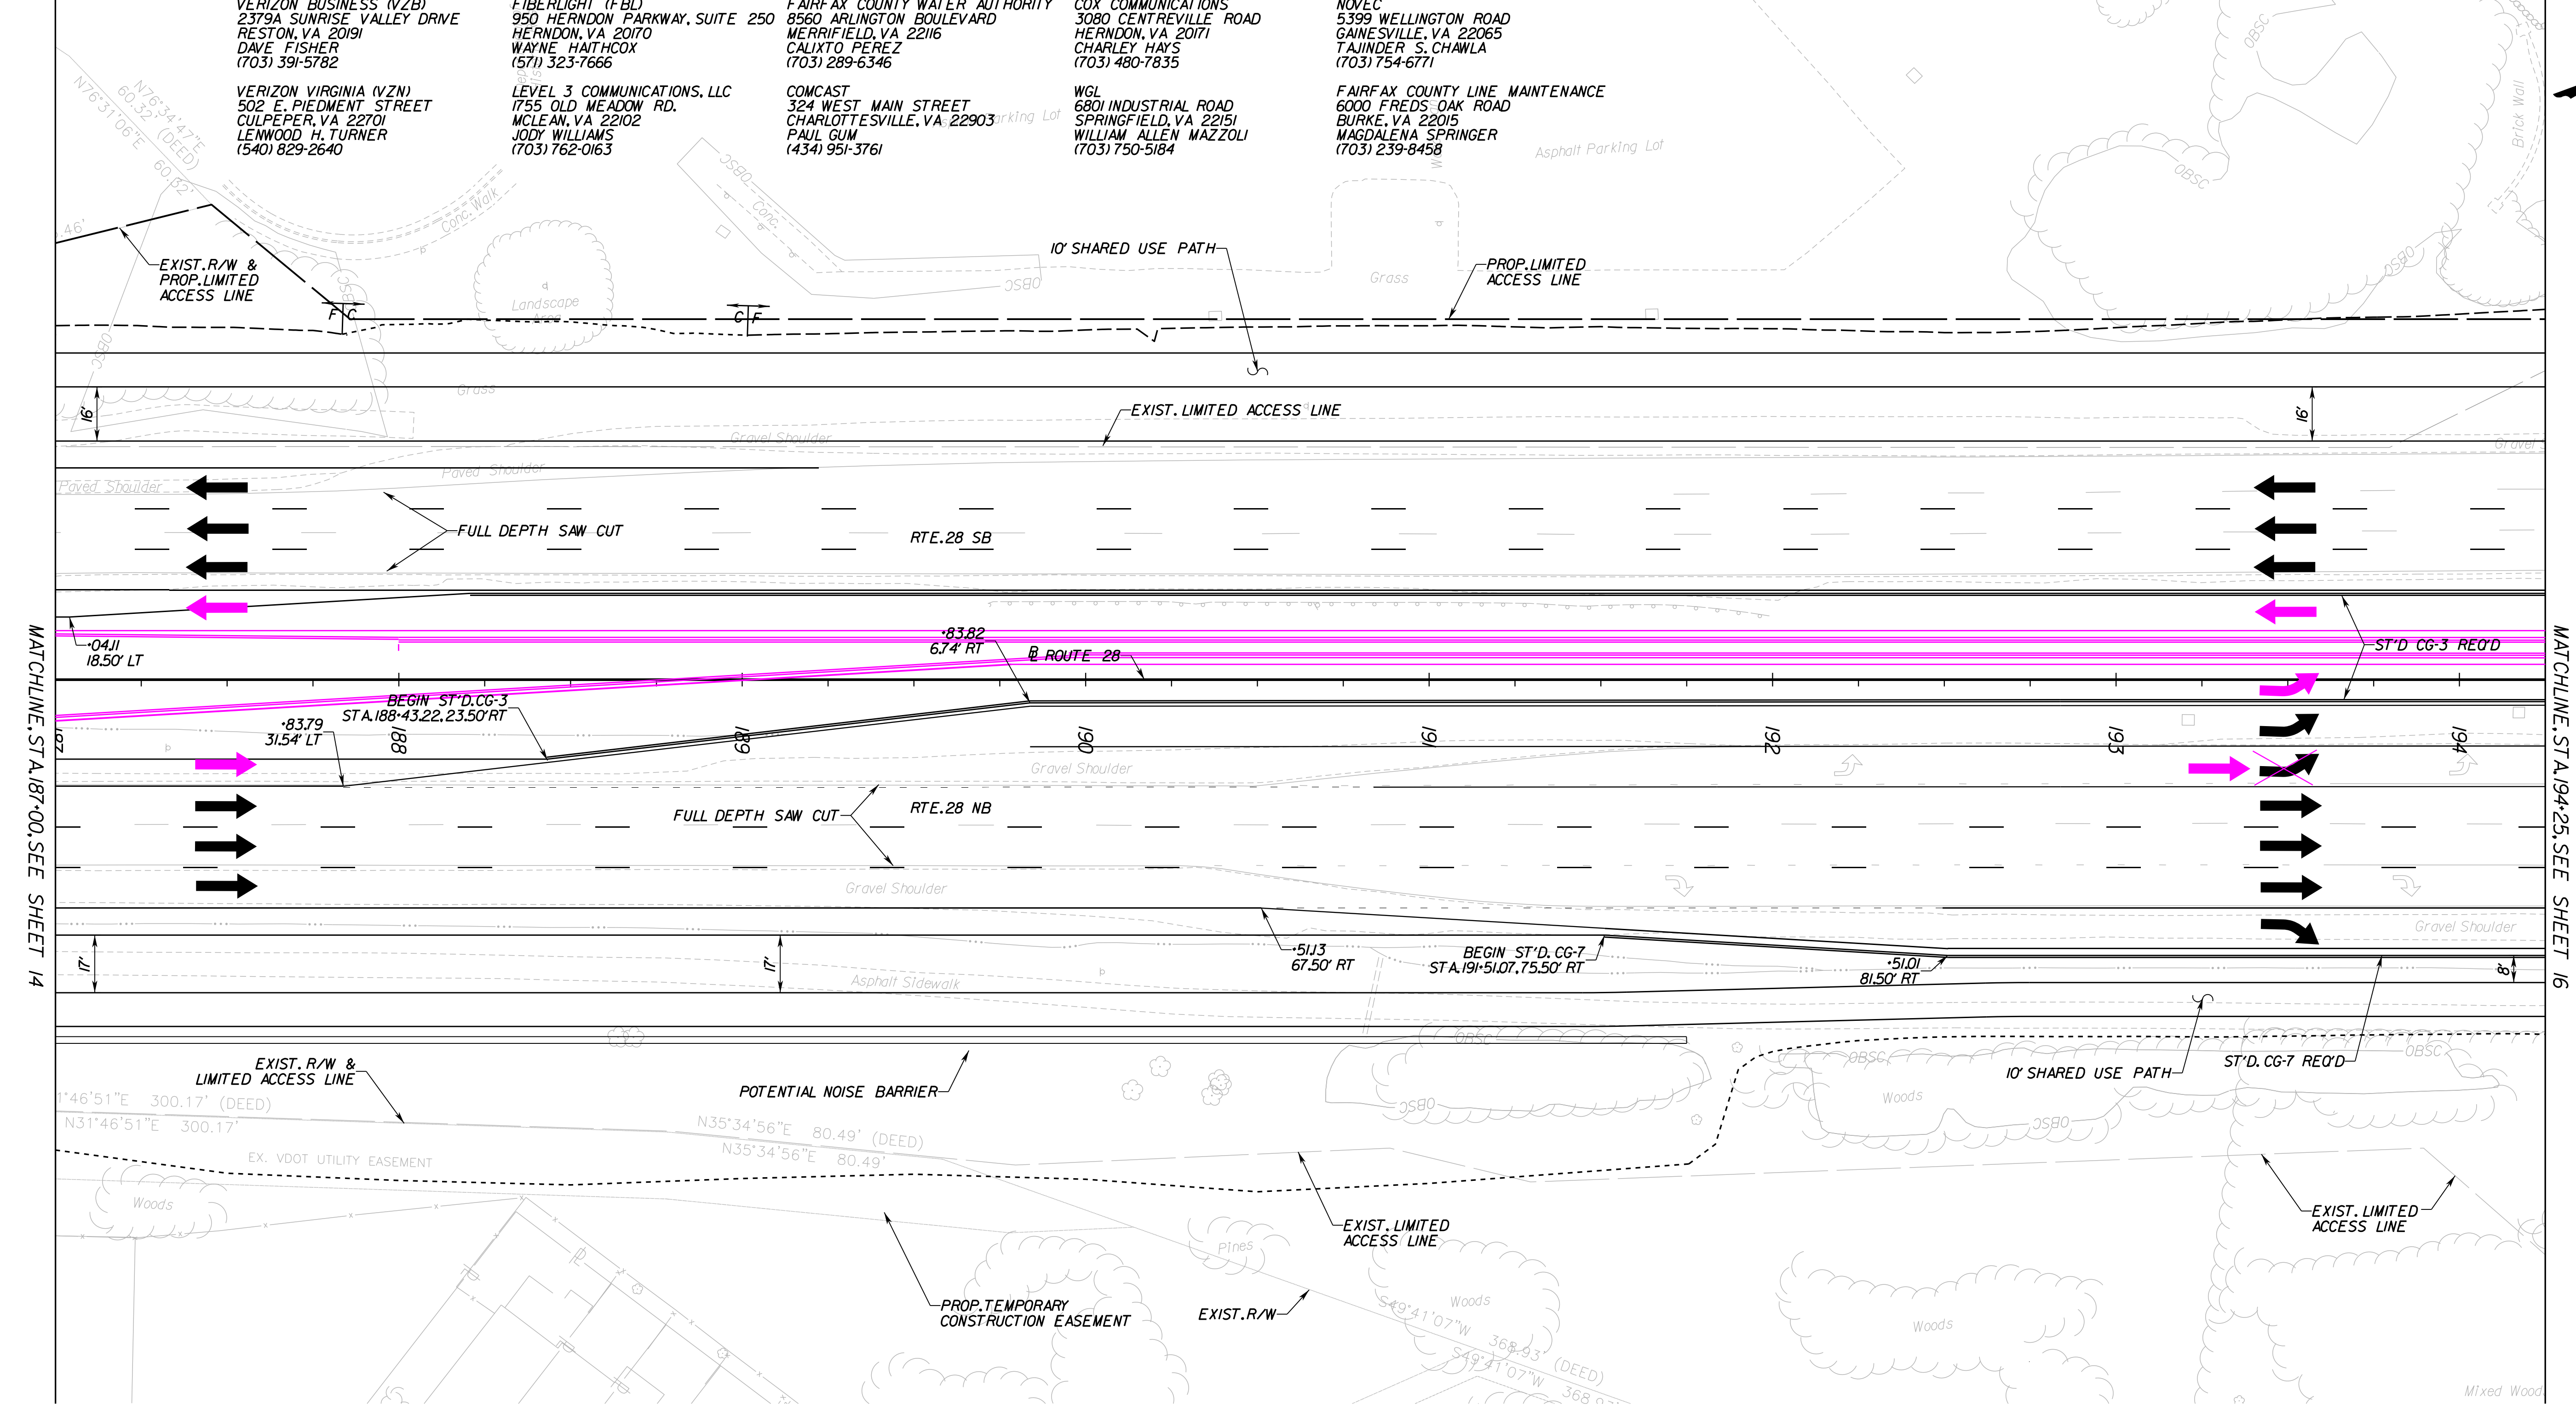

MATCHLINE: STA. 187+00.00, SEE SHEET 14

MATCHLINE: STA. 194+25.00, SEE SHEET 16

LEGEND

- | | | | |
|--|-------------------------|--|--------------------------------------|
| | NEW PAVEMENT | | DENOTES CONSTRUCTION LIMITS IN CUTS |
| | MILL & OVERLAY PAVEMENT | | DENOTES CONSTRUCTION LIMITS IN FILLS |
| | DEMOLITION OF PAVEMENT | | PROPOSED RIGHT OF WAY |
| | CONCRETE PAVEMENT | | PROPOSED CONSTRUCTION EASEMENT |
| | | | PROPOSED LIMITED ACCESS |


FUTURE - NOT IN CONTRACT
For Information Only

RELEASED WITH RFP PLANS
DATE: 9/23/2019


THESE PLANS ARE UNFINISHED AND UNAPPROVED AND ARE NOT TO BE USED FOR ANY TYPE OF CONSTRUCTION OR THE ACQUISITION OF RIGHT OF WAY.

REFERENCES

(PROFILES, DETAIL & DRAINAGE DESCRIPTION SHEETS, ETC.)	ISA & 15B
PROFILE TYPICAL SECTIONS	2M11 - 2M81

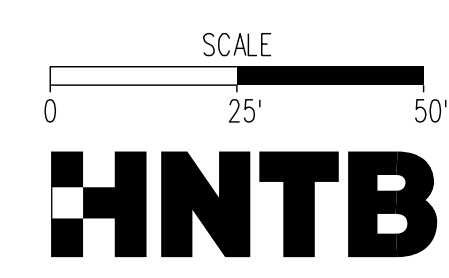

<p>EMERGENCY POLICE - FIRE - RESCUE 911 FAIRFAX COUNTY, VIRGINIA DEPARTMENT OF PUBLIC WORKS AND ENVIRONMENTAL SERVICES UTILITIES DESIGN & CONSTRUCTION DIVISION 12000 GOVERNMENT CENTER PARKWAY, SUITE 463 FAIRFAX, VA., 22035-0052</p>				
		<p>OFFICE OF CAPITAL FACILITIES 703-324-5800</p>		
		<p>ROUTE 28 WIDENING PRINCE WILLIAM CO. LINE TO ROUTE 29 ROADWAY PLAN STA. 187+00.00 TO STA. 194+25.00</p>		
		<p>CONTRACT NO. PROJECT NO.</p>		
		<p>SCALE DESIGNED BY: TW SHEET DRAFTED BY: DB 15 CHECKED BY: SDF</p>		
		<p>FUND #</p>		
R				
L				
V				
I				
S				
I				
O				
N				
S	Δ#	DESCRIPTION	BY	APPROVED DATE

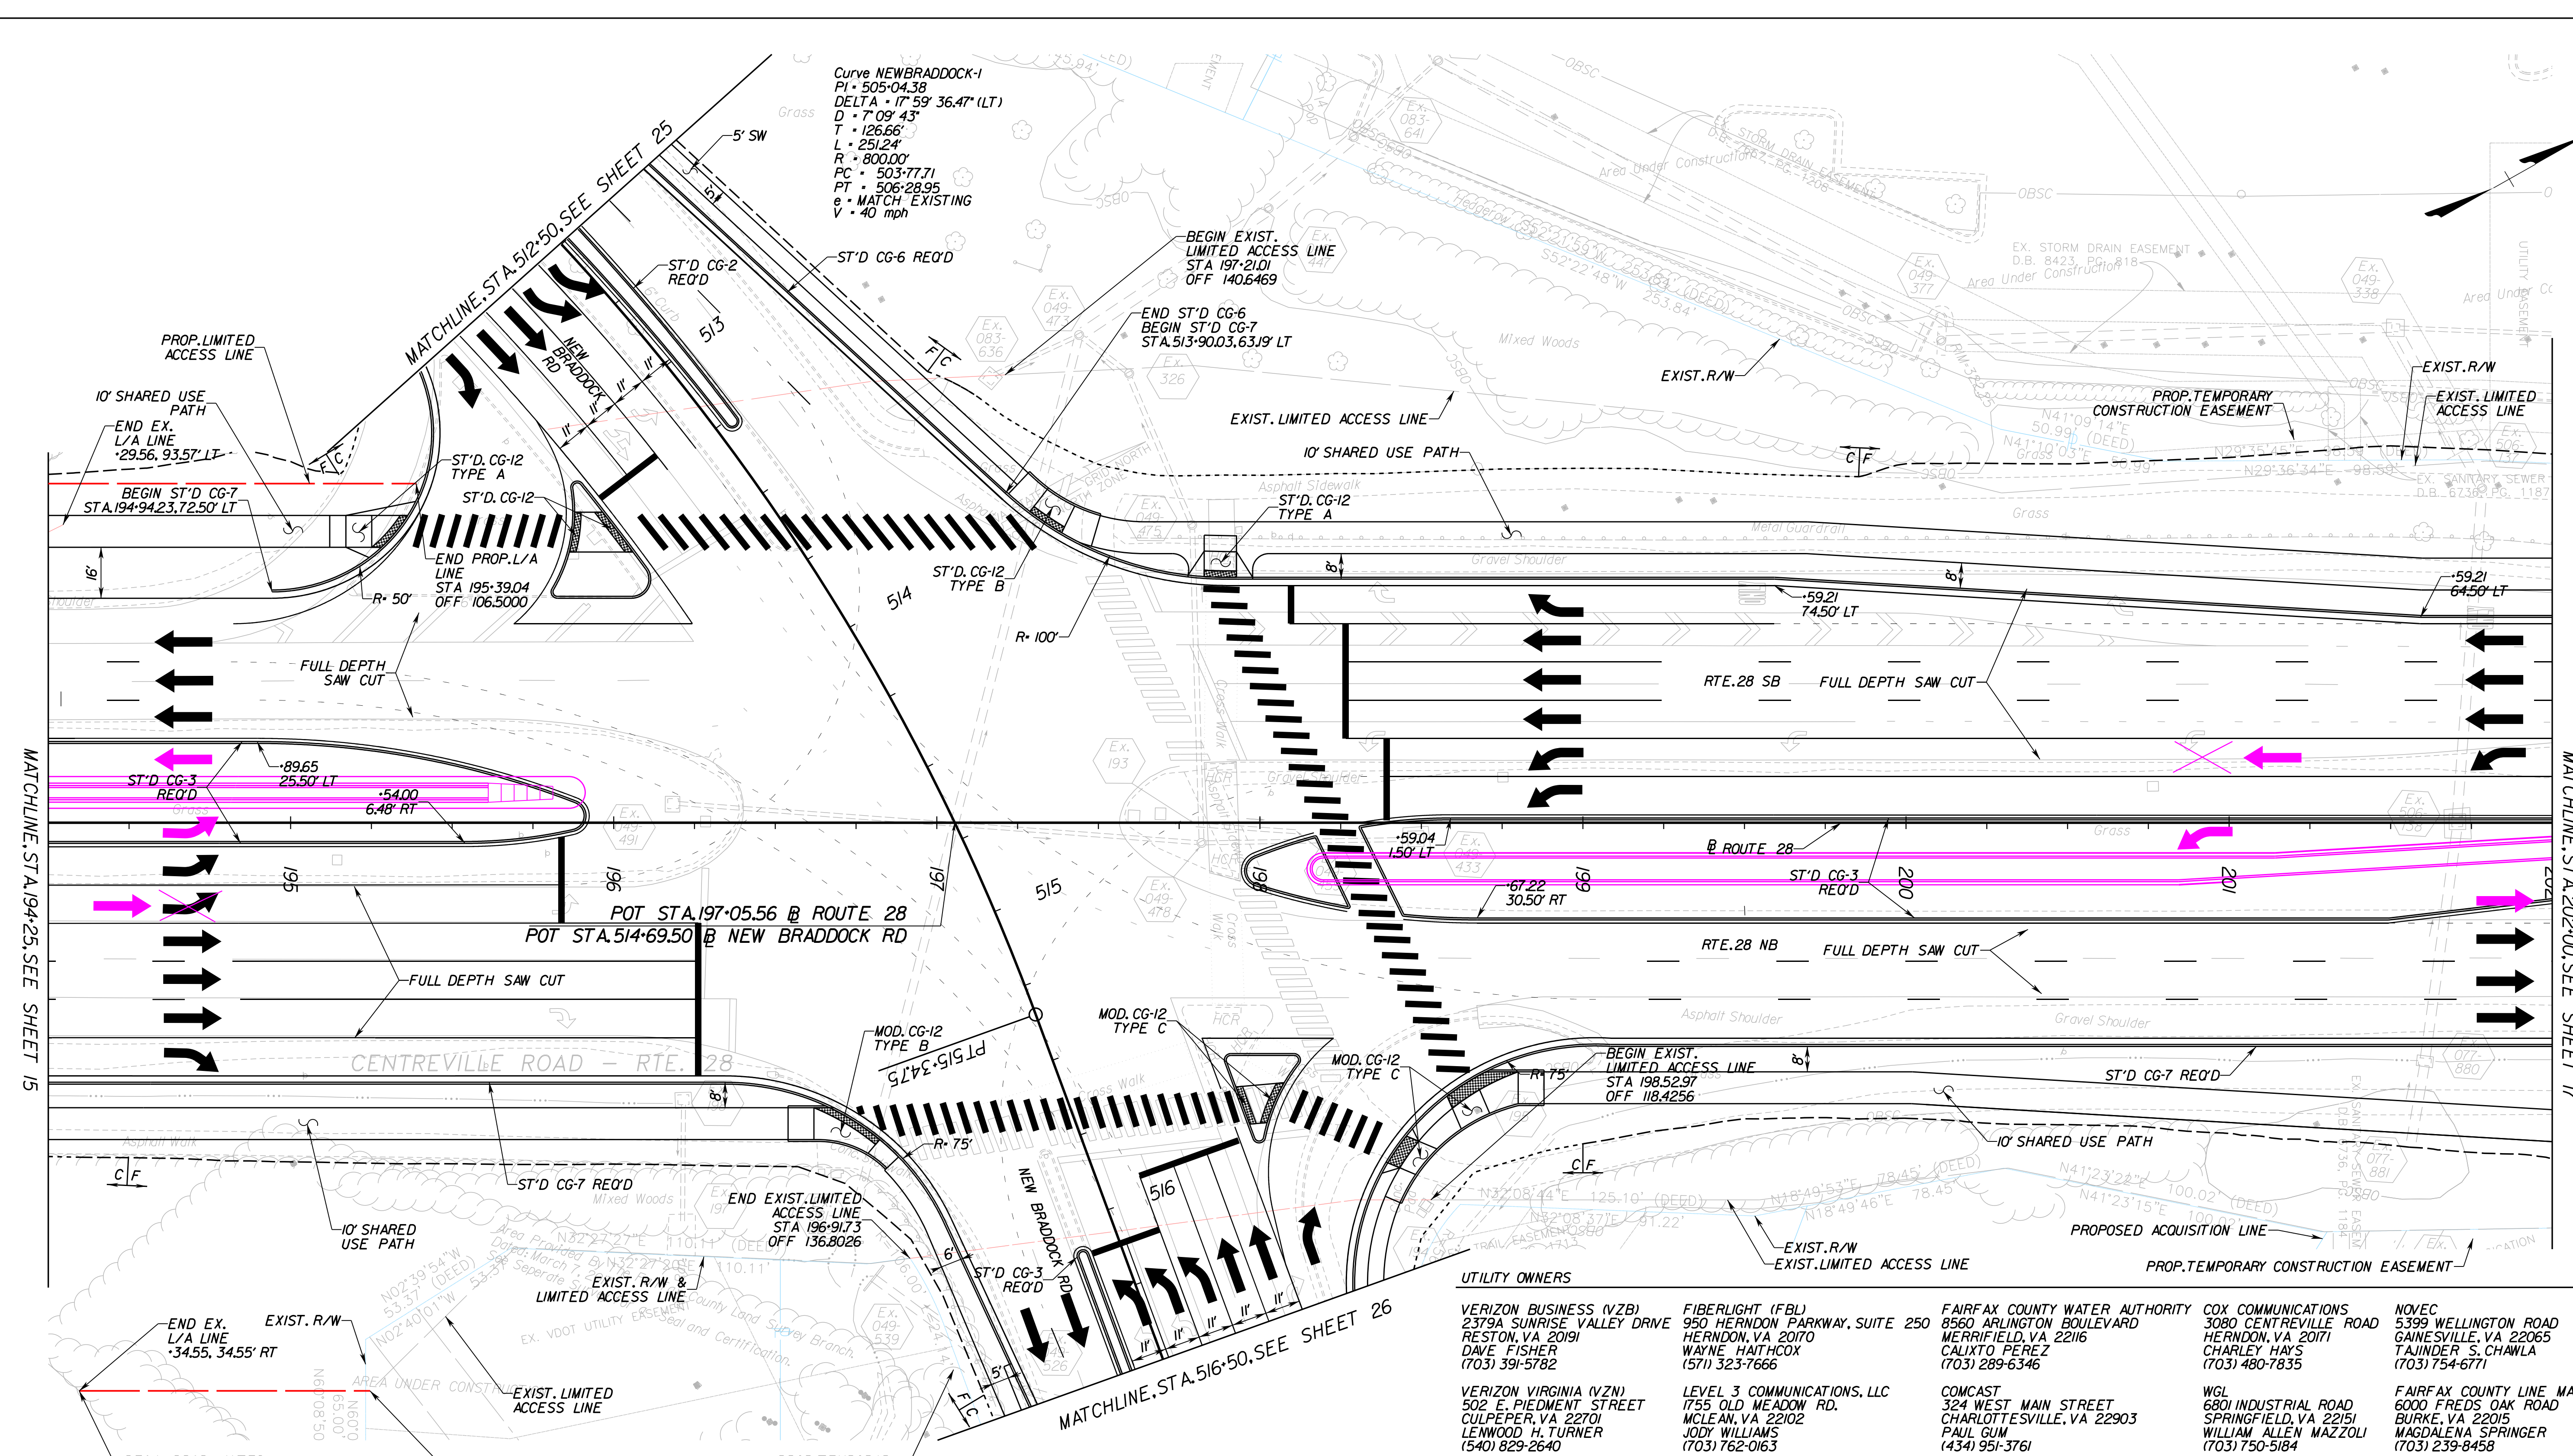

Curve NEWBRADDOCK-1
 PI = 505+04.38
 DELTA = 17° 59' 36.47" (LT)
 D = 7' 09" 43"
 T = 126.66'
 L = 251.24'
 R = 800.00'
 PC = 503+77.71
 PT = 506+28.95
 e = MATCH EXISTING
 V = 40 mph

- UTILITY OWNERS**
- VERIZON BUSINESS (VZB)
2379A SUNRISE VALLEY DRIVE
RESTON, VA 20191
DAVE FISHER
(703) 391-5782
 - FIBERLIGHT (FBL)
950 HERNDON PARKWAY, SUITE 250
HERNDON, VA 20170
WAYNE HAITHCOX
(571) 323-7666
 - FAIRFAX COUNTY WATER AUTHORITY
8560 ARLINGTON BOULEVARD
MERRIFIELD, VA 22116
CALIXTO PEREZ
(703) 289-6346
 - COX COMMUNICATIONS
3080 CENTREVILLE ROAD
HERNDON, VA 20171
CHARLEY HAYS
(703) 480-7835
 - NOVEC
5399 WELLINGTON ROAD
GAINESVILLE, VA 22065
TAJINDER S. CHAWLA
(703) 754-6771
 - VERIZON VIRGINIA (VZN)
502 E. PIEDMONT STREET
CULPEPER, VA 22701
LENWOOD H. TURNER
(540) 829-2640
 - LEVEL 3 COMMUNICATIONS, LLC
1755 OLD MEADOW RD.
MCLEAN, VA 22102
JODY WILLIAMS
(703) 762-0163
 - COMCAST
324 WEST MAIN STREET
CHARLOTTEVILLE, VA 22903
PAUL GUM
(434) 951-3761
 - WGL
6801 INDUSTRIAL ROAD
SPRINGFIELD, VA 22151
WILLIAM ALLEN MAZZOLI
(703) 750-5184
 - FAIRFAX COUNTY LINE MAINTENANCE
6000 FRED'S OAK ROAD
BURKE, VA 22015
MAGDALENA SPRINGER
(703) 239-8458

LEGEND

	NEW PAVEMENT		DENOTES CONSTRUCTION LIMITS IN CUTS		TRAFFIC SIGNAL POLE
	MILL & OVERLAY PAVEMENT		DENOTES CONSTRUCTION LIMITS IN FILLS		PEDESTRIAN SIGNAL POLE
	DEMOLITION OF PAVEMENT		PROPOSED RIGHT OF WAY		PROPOSED CONTROLLER CABINET & FOUNDATION
	CONCRETE PAVEMENT		PROPOSED CONSTRUCTION EASEMENT		
	MONITORING WELL		PROPOSED LIMITED ACCESS		


FUTURE - NOT IN CONTRACT
 For Information Only

RELEASED WITH RFP PLANS
 DATE: 9/23/2019

THESE PLANS ARE UNFINISHED AND UNAPPROVED AND ARE NOT TO BE USED FOR ANY TYPE OF CONSTRUCTION OR THE ACQUISITION OF RIGHT OF WAY.

REFERENCES
 (PROFILES, DETAIL & DRAINAGE DESCRIPTION SHEETS, ETC.)


PROFILE 16A, 16B & 16C
 TYPICAL SECTIONS 2A(1) - 2A(8)

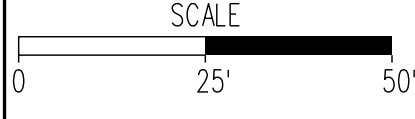

EMERGENCY POLICE - FIRE - RESCUE 911			
FAIRFAX COUNTY, VIRGINIA			
DEPARTMENT OF PUBLIC WORKS AND ENVIRONMENTAL SERVICES UTILITIES DESIGN & CONSTRUCTION DIVISION 12000 GOVERNMENT CENTER PARKWAY, SUITE 463 FAIRFAX, VA., 22035-0052			
OFFICE OF CAPITAL FACILITIES 703-324-5800		ROUTE 28 WIDENING PRINCE WILLIAM CO. LINE TO ROUTE 29 ROADWAY PLAN STA. 194+25.00 TO STA. 202+00.00	
CONTRACT NO.		PROJECT NO.	
SCALE	DESIGNED BY: TW	DRAFTED BY: DB	SHEET 16
	CHECKED BY: SDF		
FUND #			

UTILITY OWNERS

- VERIZON BUSINESS (VZB)
2379A SUNRISE VALLEY DRIVE
RESTON, VA 20191
DAVE FISHER
(703) 391-5782
- FIBERLIGHT (FBL)
950 HERNDON PARKWAY, SUITE 250
HERNDON, VA 20170
WAYNE HAITHCOX
(571) 323-7666
- FAIRFAX COUNTY WATER AUTHORITY
8560 ARLINGTON BOULEVARD
MERRIFIELD, VA 22116
CALIXTO PEREZ
(703) 289-6346
- COX COMMUNICATIONS
3080 CENTREVILLE ROAD
HERNDON, VA 20171
CHARLEY HAYS
(703) 480-7835
- NOVEC
5399 WELLINGTON ROAD
GAINESVILLE, VA 22065
TAJINDER S. CHAWLA
(703) 754-6771
- VERIZON VIRGINIA (VZN)
502 E. PIEDMONT STREET
CULPEPER, VA 22701
LENWOOD H. TURNER
(540) 829-2640
- LEVEL 3 COMMUNICATIONS, LLC
1755 OLD MEADOW RD.
MCLEAN, VA 22102
JODY WILLIAMS
(703) 762-0163
- COMCAST
324 WEST MAIN STREET
CHARLOTTESVILLE, VA 22903
PAUL GUM
(434) 951-3761
- WGL
6801 INDUSTRIAL ROAD
SPRINGFIELD, VA 22151
WILLIAM ALLEN MAZZOLI
(703) 750-5184
- FAIRFAX COUNTY LINE MAINTENANCE
6000 FRED'S OAK ROAD
BURKE, VA 22015
MAGDALENA SPRINGER
(703) 239-8458

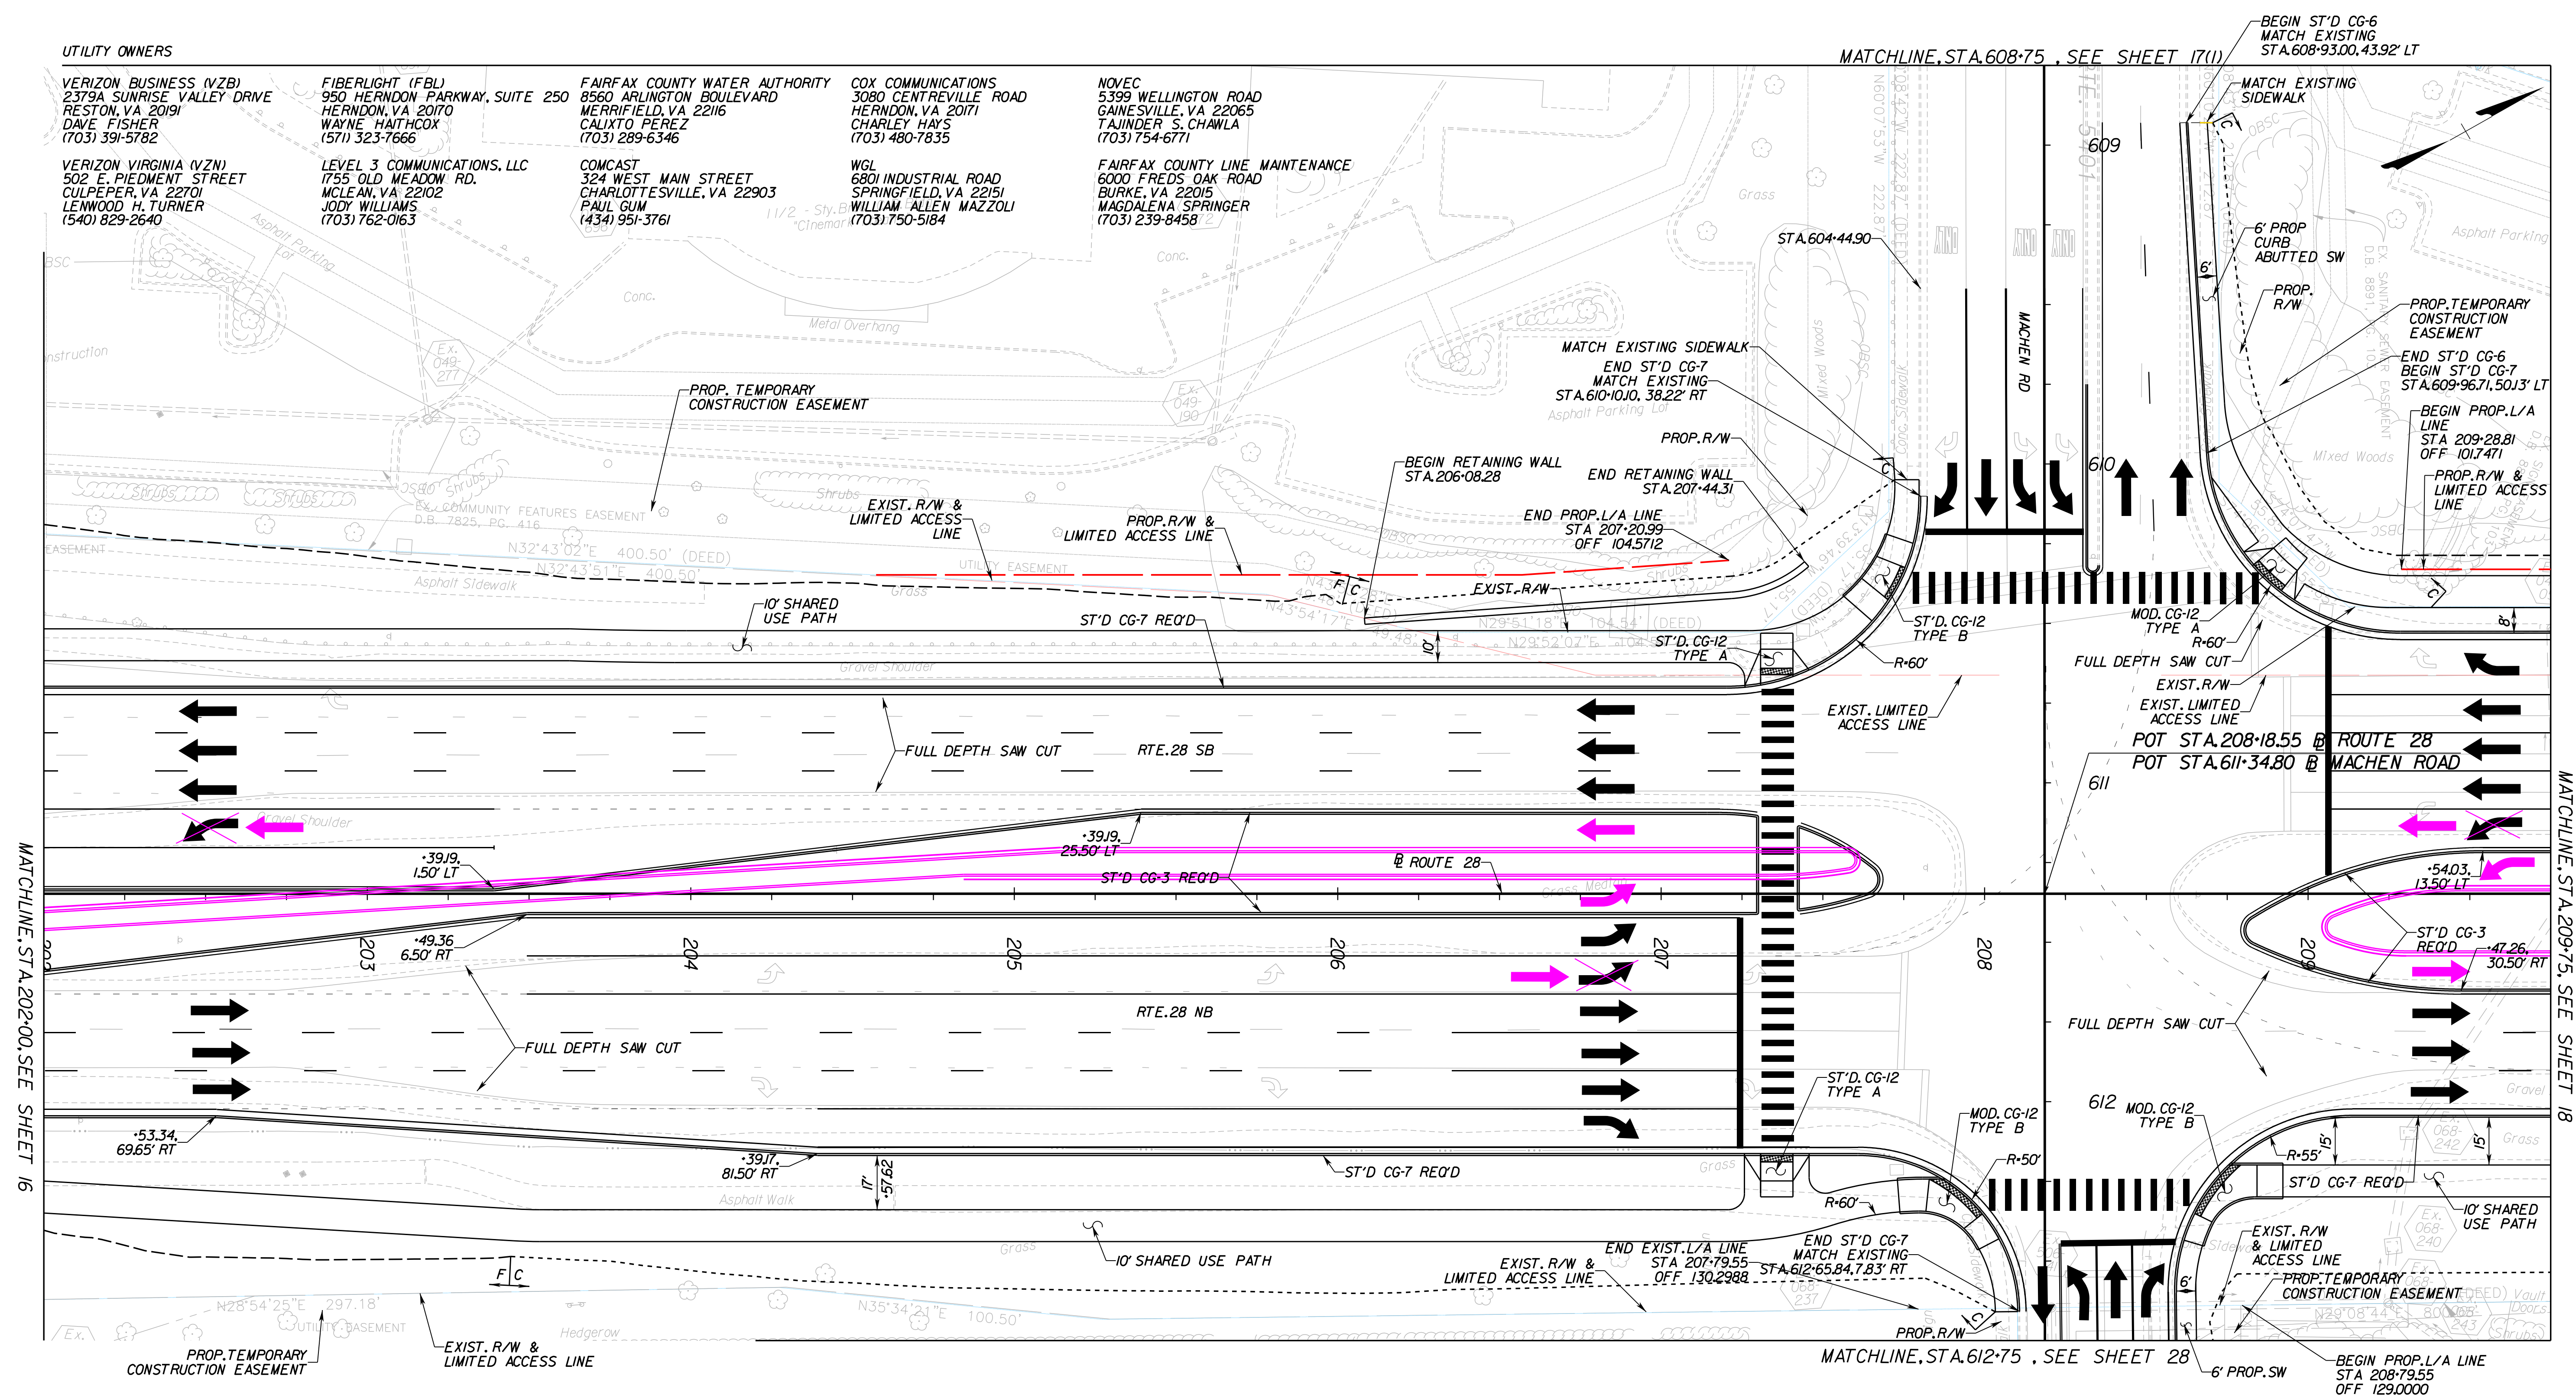

MATCHLINE: STA. 202+00, SEE SHEET 16

MATCHLINE: STA. 209+75, SEE SHEET 18

LEGEND


- NEW PAVEMENT
- MILL & OVERLAY PAVEMENT
- DEMOLITION OF PAVEMENT
- CONCRETE PAVEMENT
- MONITORING WELL
- DENOTES CONSTRUCTION LIMITS IN CUTS
- DENOTES CONSTRUCTION LIMITS IN FILLS
- PROPOSED RIGHT OF WAY
- PROPOSED CONSTRUCTION EASEMENT
- PROPOSED LIMITED ACCESS
- TRAFFIC SIGNAL POLE
- PEDESTRIAN SIGNAL POLE
- LCI
4 PROPOSED CONTROLLER CABINET & FOUNDATION

FUTURE - NOT IN CONTRACT
For Information Only


RELEASED WITH
RFP PLANS
DATE: 9/23/2019

THESE PLANS ARE UNFINISHED
AND UNAPPROVED AND ARE NOT
TO BE USED FOR ANY TYPE
OF CONSTRUCTION OR THE
ACQUISITION OF RIGHT OF WAY.

REFERENCES	
(PROFILES, DETAIL & DRAINAGE DESCRIPTION SHEETS, ETC.)	
PROFILE 17A, 17B & 17C	2A(1) - 2A(8)
TYPICAL SECTIONS	

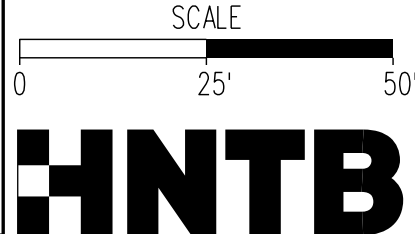

EMERGENCY POLICE - FIRE - RESCUE 911 FAIRFAX COUNTY, VIRGINIA DEPARTMENT OF PUBLIC WORKS AND ENVIRONMENTAL SERVICES UTILITIES DESIGN & CONSTRUCTION DIVISION 12000 GOVERNMENT CENTER PARKWAY, SUITE 463 FAIRFAX, VA., 22035-0052			
OFFICE OF CAPITAL FACILITIES 703-324-5800		ROUTE 28 WIDENING PRINCE WILLIAM CO. LINE TO ROUTE 29 ROADWAY PLAN STA. 202+00.00 TO STA. 209+75.00 CONTRACT NO. PROJECT NO.	
SCALE	DESIGNED BY: TW	SHEET	17
	DRAFTED BY: DB	CHECKED BY: SDF	FUND #
R			
E			
V			
I			
S			
I			
O			
N			
S	Δ#	DESCRIPTION	BY APPROVED DATE

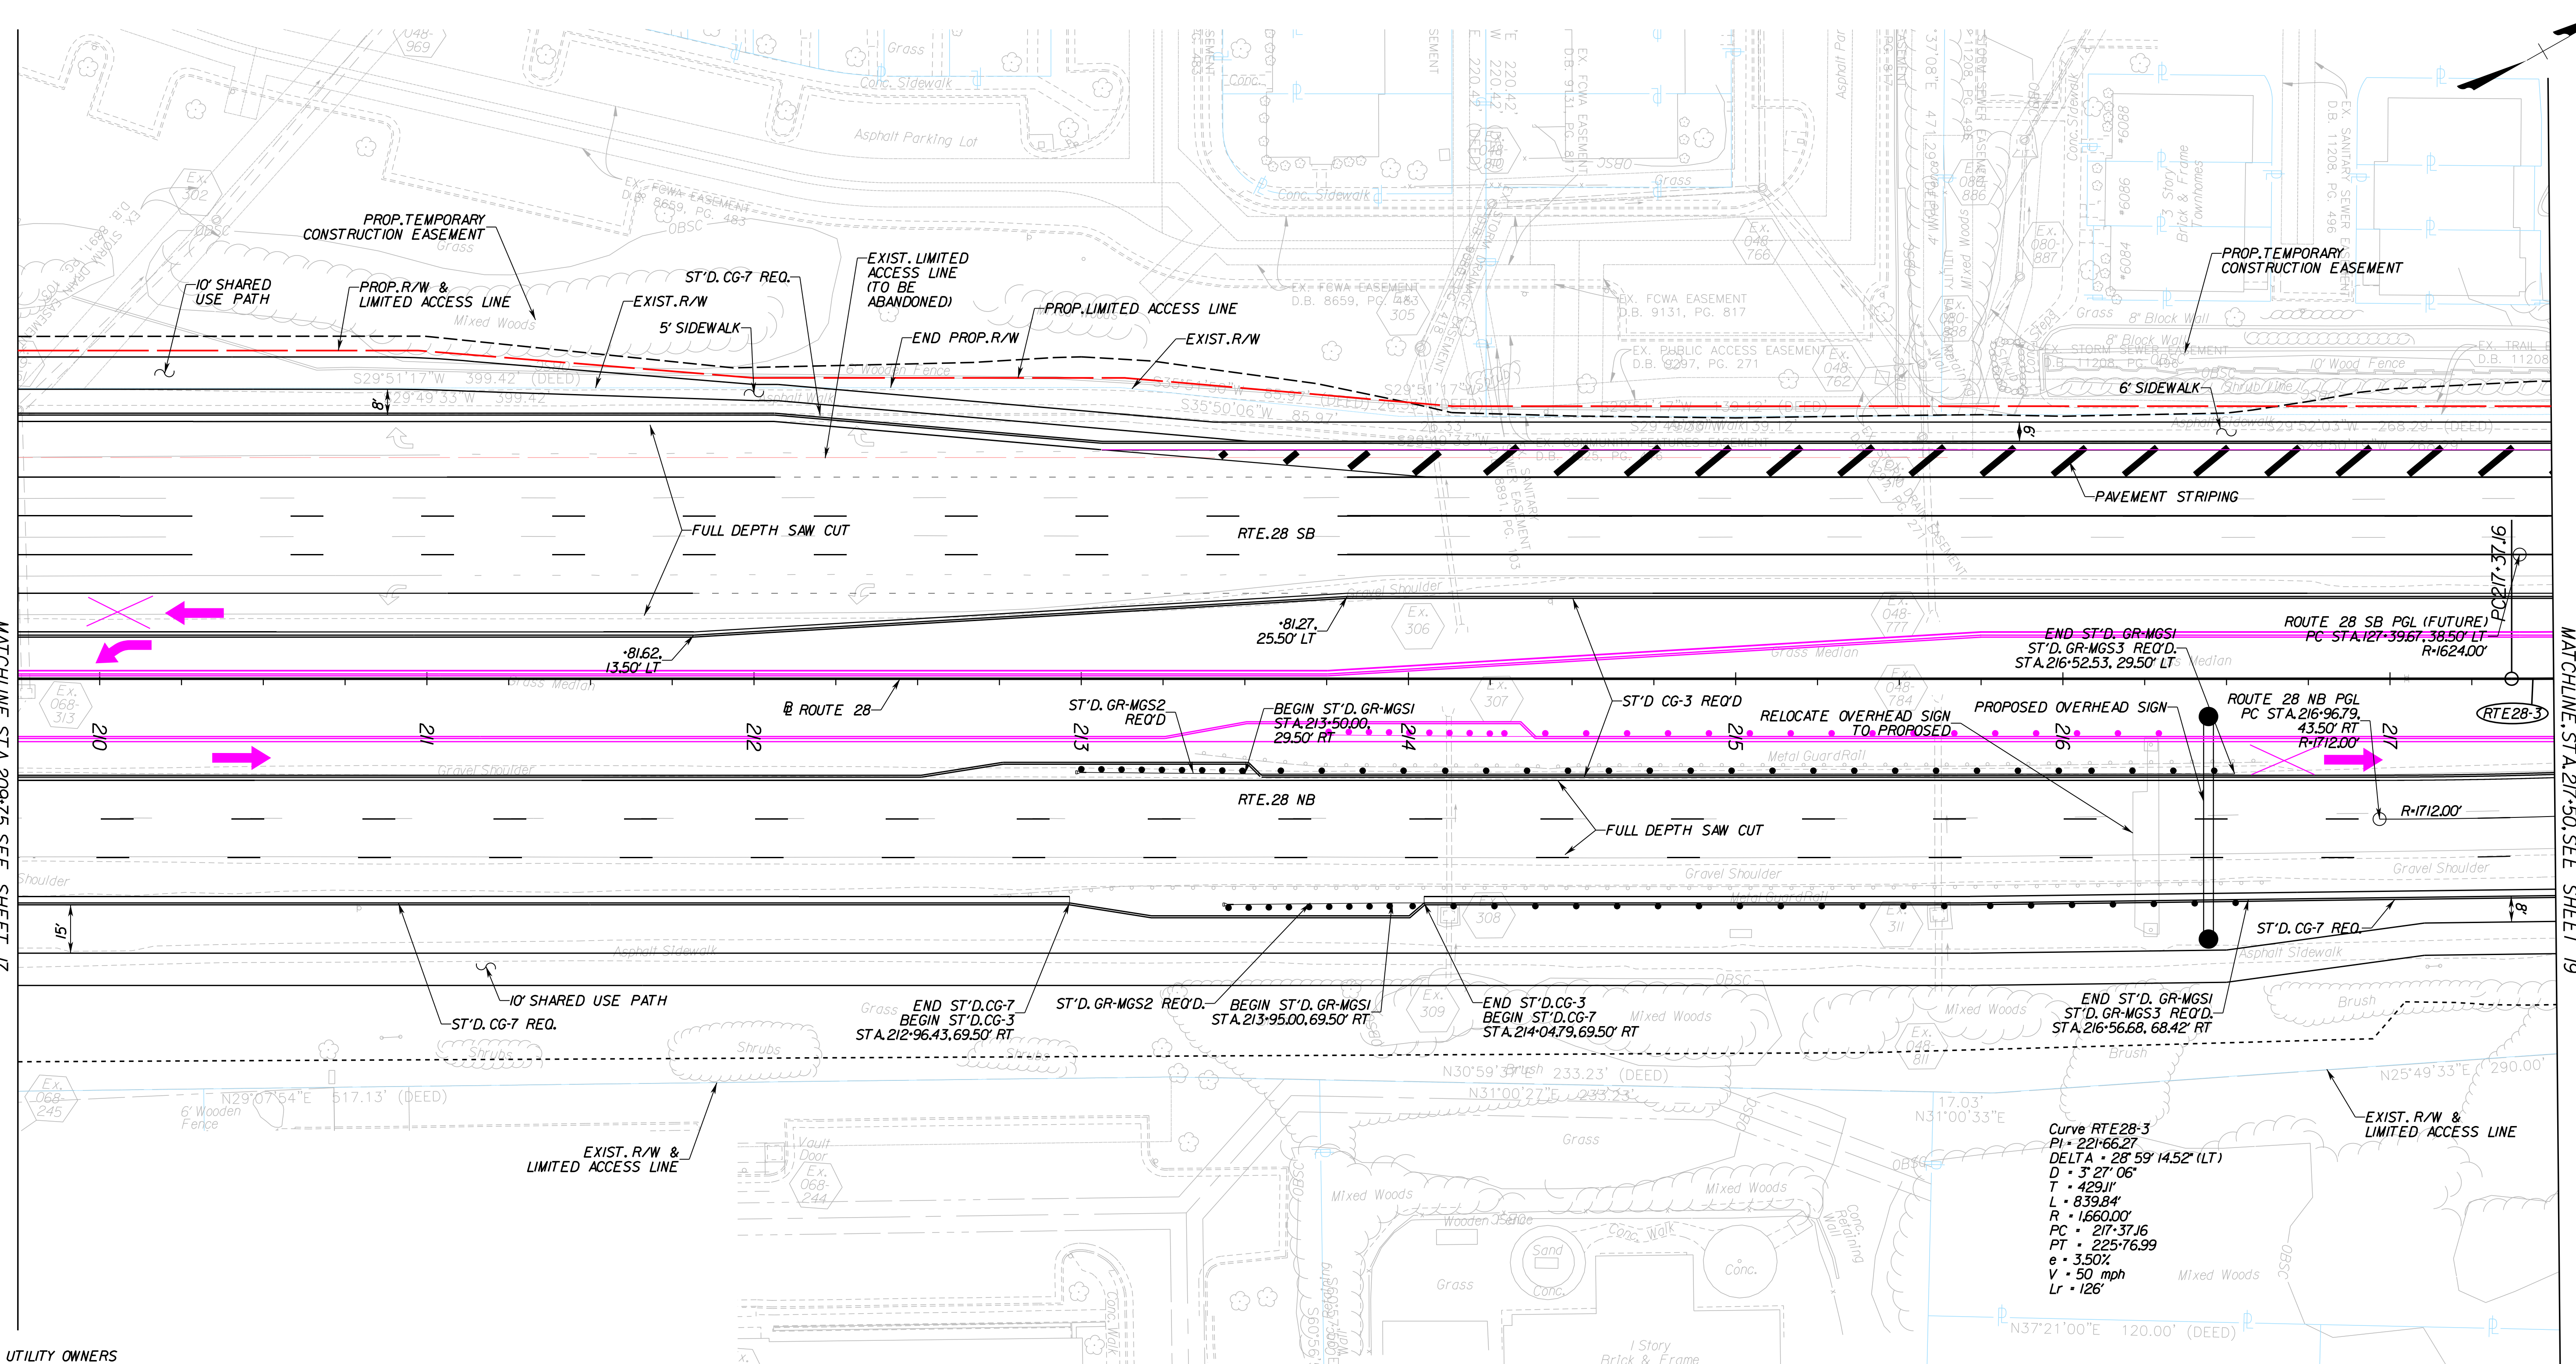

MATCHLINE STA. 209+75. SEE SHEET 17

MATCHLINE STA. 217+50. SEE SHEET 19

- UTILITY OWNERS**
- | | | | | |
|---|--|---|--|--|
| VERIZON BUSINESS (VZB)
2379A SUNRISE VALLEY DRIVE
RESTON, VA 20191
DAVE FISHER
(703) 391-5782 | FIBERLIGHT (FBL)
950 HERNDON PARKWAY, SUITE 250
HERNDON, VA 22070
WAYNE HATHCOX
(571) 323-7666 | FAIRFAX COUNTY WATER AUTHORITY
8560 ARLINGTON BOULEVARD
MERRIFIELD, VA 22065
CALIXTO PEREZ
(703) 289-6346 | COX COMMUNICATIONS
3080 CENTREVILLE ROAD
HERNDON, VA 20171
CHARLEY HAYS
(703) 480-7835 | NOVEC
5399 WELLINGTON ROAD
GAINESVILLE, VA 22065
TAJINDER S. CHAWLA
(703) 754-6771 |
| VERIZON VIRGINIA (VZN)
502 E. PIEDMONT STREET
CULPEPER, VA 22701
LENWOOD H. TURNER
(540) 829-2640 | LEVEL 3 COMMUNICATIONS, LLC
1755 OLD MEADOW RD.
MCLEAN, VA 22102
JODI WILLIAMS
(703) 762-0163 | COMCAST
324 WEST MAIN STREET
CHARLOTTESVILLE, VA 22903
PAUL GUM
(434) 951-3761 | WGL
6801 INDUSTRIAL ROAD
SPRINGFIELD, VA 22151
WILLIAM ALLEN MAZZOLI
(703) 750-5184 | FAIRFAX COUNTY LINE MAINTENANCE
6000 FRED'S OAK ROAD
BURKE, VA 22015
MAGDALENA SPRINGER
(703) 239-8458 |

LEGEND


	NEW PAVEMENT		--- DENOTES CONSTRUCTION LIMITS IN CUTS
	MILL & REPLACE PAVEMENT		--- DENOTES CONSTRUCTION LIMITS IN FILLS
	DEMOLITION OF PAVEMENT		--- PROPOSED RIGHT OF WAY
	CONCRETE PAVEMENT		--- PROPOSED CONSTRUCTION EASEMENT
			--- PROPOSED LIMITED ACCESS

RELEASED WITH RFP PLANS
DATE: 9/23/2019

THESE PLANS ARE UNFINISHED AND UNAPPROVED AND ARE NOT TO BE USED FOR ANY TYPE OF CONSTRUCTION OR THE ACQUISITION OF RIGHT OF WAY.

REFERENCES
(PROFILES, DETAIL & DRAINAGE DESCRIPTION SHEETS, ETC.)

PROFILE	18A & 18B
TYPICAL SECTIONS	2A(1) - 2A(8)

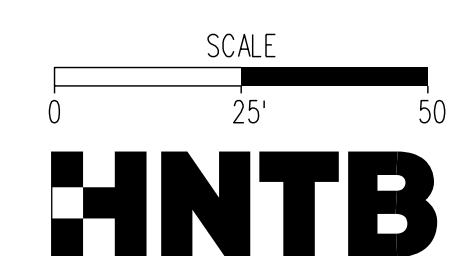

EMERGENCY POLICE - FIRE - RESCUE 911
FAIRFAX COUNTY, VIRGINIA
DEPARTMENT OF PUBLIC WORKS AND ENVIRONMENTAL SERVICES
UTILITIES DESIGN & CONSTRUCTION DIVISION
12000 GOVERNMENT CENTER PARKWAY, SUITE 463 FAIRFAX, VA., 22035-0052

OFFICE OF CAPITAL FACILITIES 703-324-5800							
ROUTE 28 WIDENING PRINCE WILLIAM CO. LINE TO ROUTE 29 ROADWAY PLAN STA. 209+75.00 TO STA. 217+50.00							
CONTRACT NO.				PROJECT NO.			
SCALE	DESIGNED BY: TW	CHECKED BY: SDF	DRAFTED BY: DB	APPROVED	DATE	SHEET	18
							FUND #

UTILITY OWNERS

VERIZON BUSINESS (VZB)
2379A SUNRISE VALLEY DRIVE
RESTON, VA 20191
DAVE FISHER
(703) 391-5782

VERIZON VIRGINIA (VZN)
502 E. PIEDMONT STREET
CULPEPER, VA 22701
LEWIS H. TURNER
(540) 829-2640

FIBERLIGHT (FBL)
950 HERNDON PARKWAY, SUITE 250
HERNDON, VA 20170
WAYNE HAITHCOX
(571) 323-7666

LEVEL 3 COMMUNICATIONS, LLC
1755 OLD MEADOW RD.
MCLEAN, VA 22102
JODY WILLIAMS
(703) 762-0163

FAIRFAX COUNTY WATER AUTHORITY
8560 ARLINGTON BOULEVARD
MERRIFIELD, VA 22116
CALIXTO PEREZ
(703) 289-6346


COMCAST
324 WEST MAIN STREET
CHARLOTTESVILLE, VA 22903
PAUL GUM
(434) 951-3761

COX COMMUNICATIONS
3080 CENTREVILLE ROAD
HERNDON, VA 20171
CHARLEY HAYS
(703) 480-7835

WGL
6801 INDUSTRIAL ROAD
SPRINGFIELD, VA 22151
WILLIAM ALLEN MAZZOLI
(703) 750-5184

NOVEC
5399 WELLINGTON ROAD
GAINESVILLE, VA 22065
TAJINDER S. CHAWLA
(703) 754-6771

FAIRFAX COUNTY LINE MAINTENANCE
6000 FRED'S OAK ROAD
BURKE, VA 22015
MAGDALENA SPRINGER
(703) 239-8458

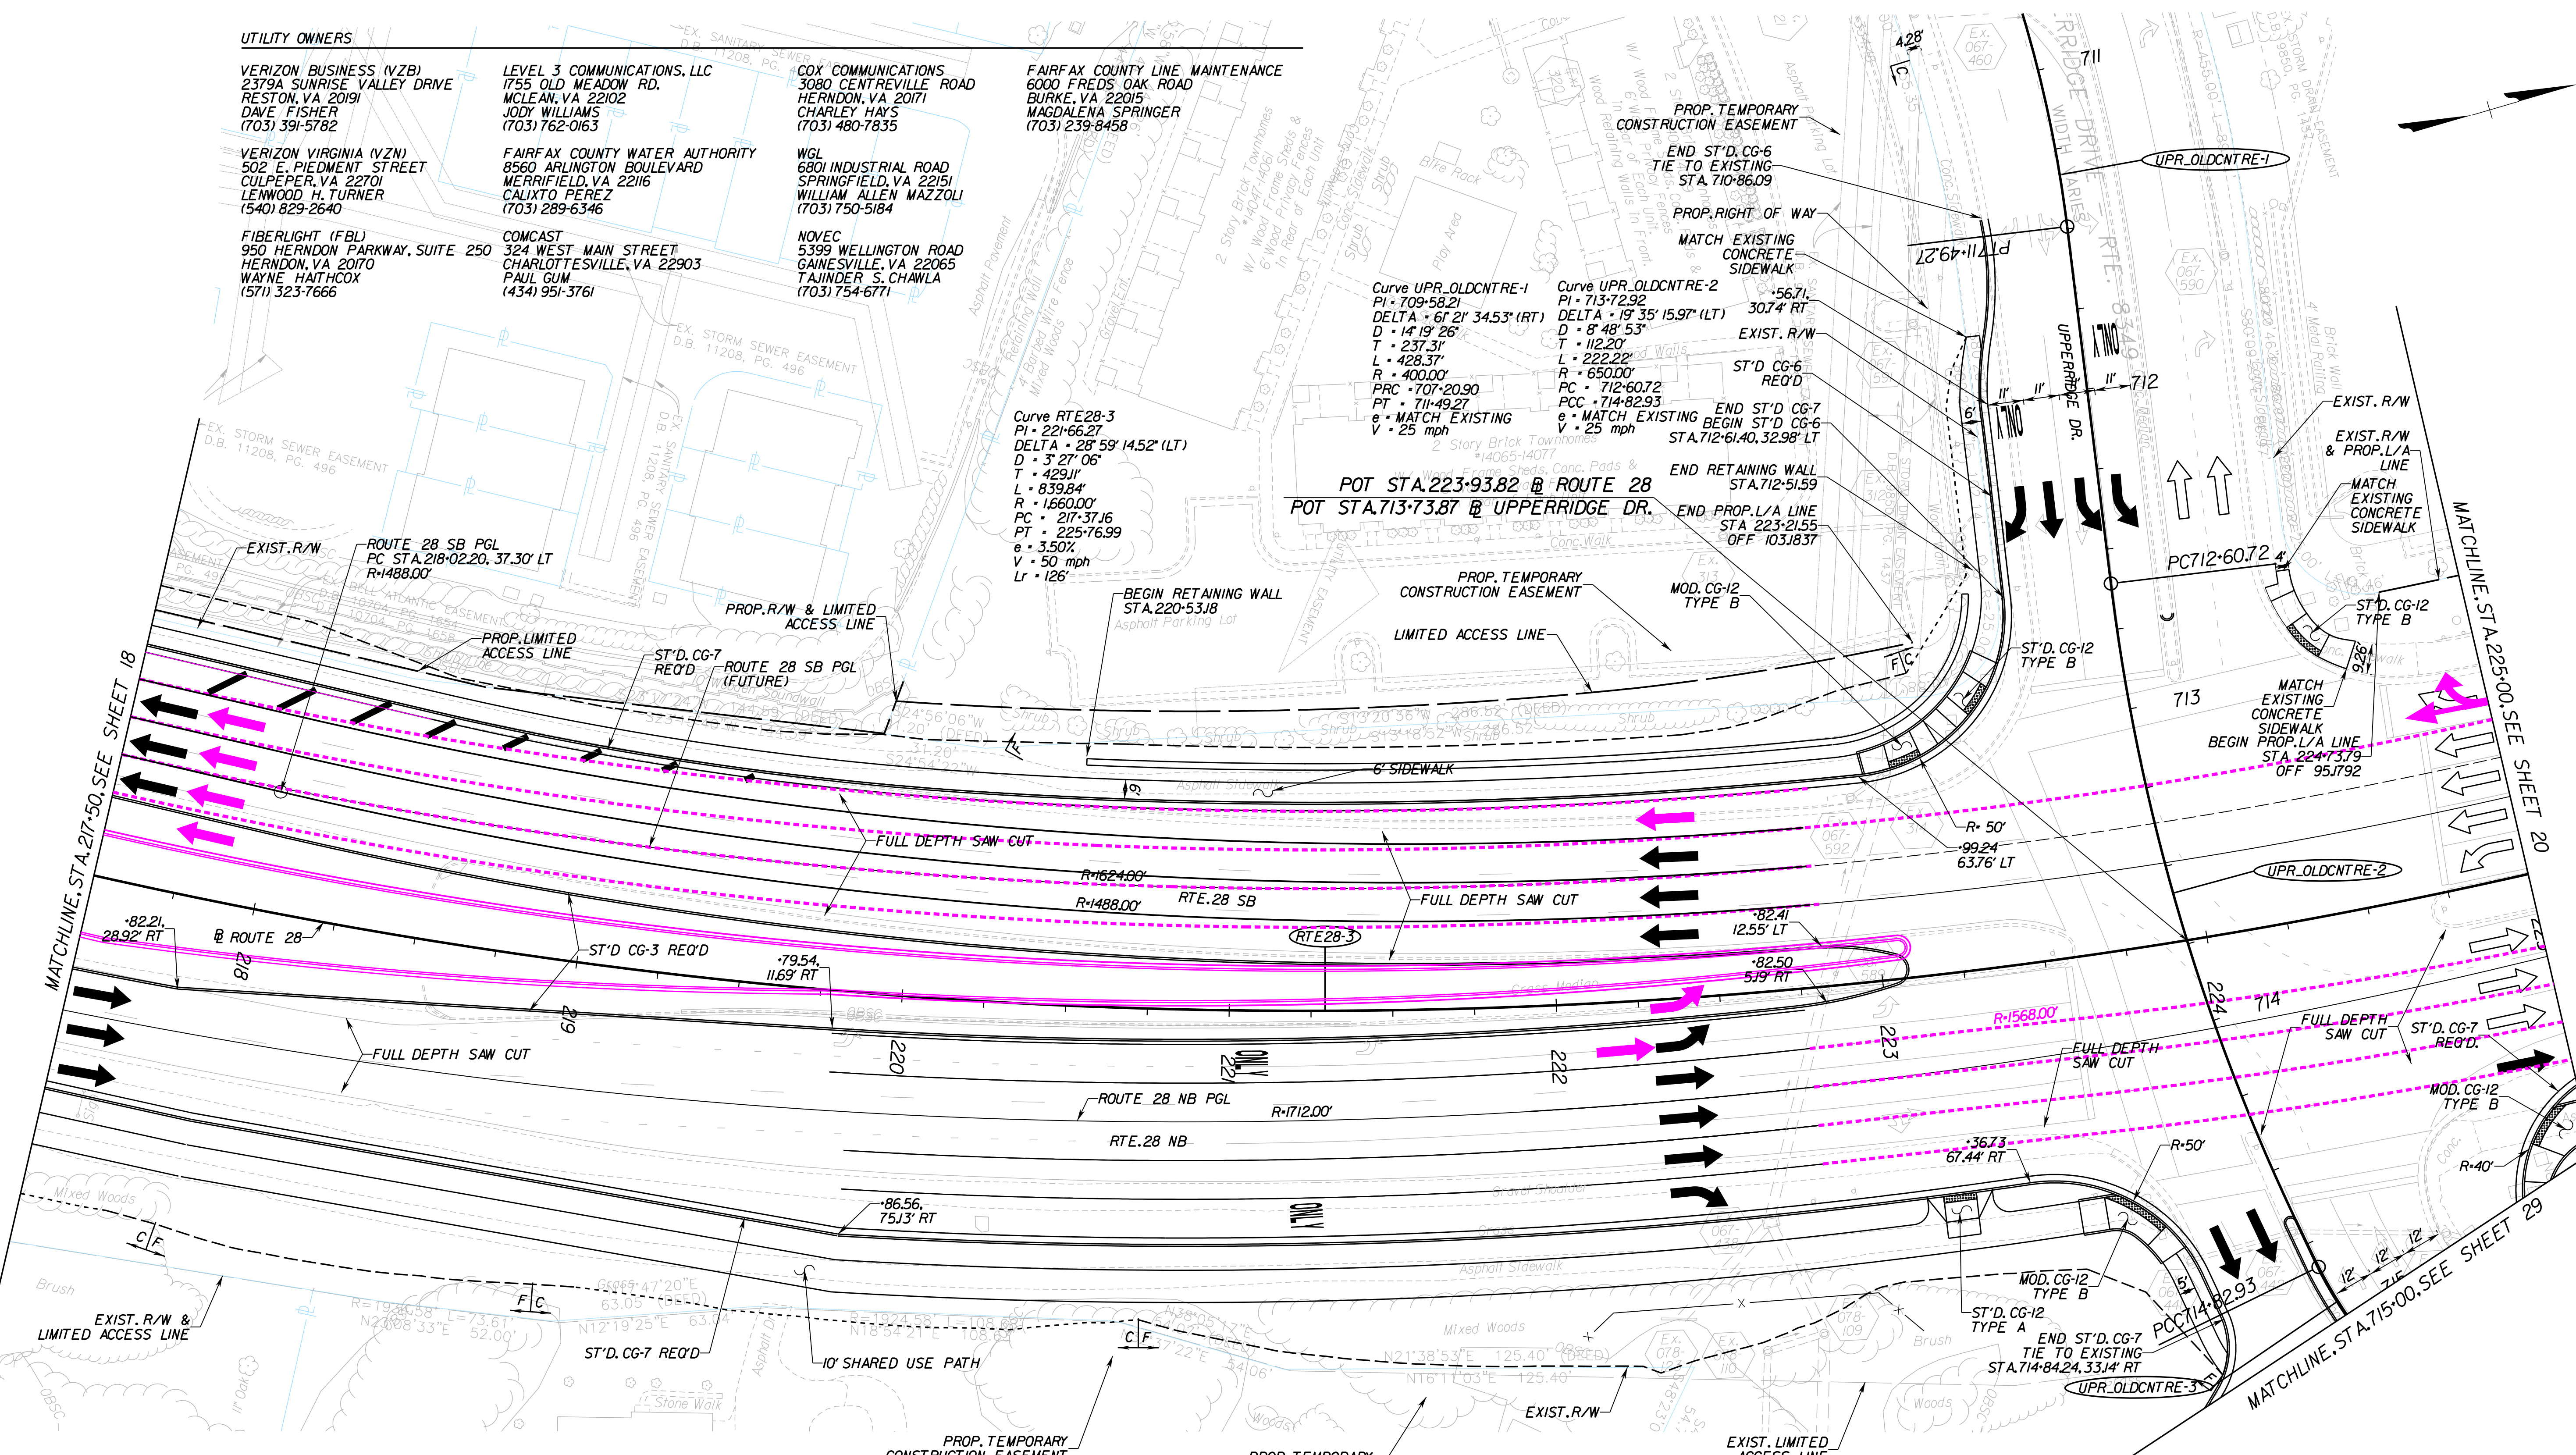

LEGEND


- NEW PAVEMENT
- MILL & REPLACE PAVEMENT
- DEMOLITION OF PAVEMENT
- CONCRETE PAVEMENT
- PROPOSED CONTROLLER CABINET & FOUNDATION
- DENOTES CONSTRUCTION LIMITS IN CUTS
- DENOTES CONSTRUCTION LIMITS IN FILLS
- PROPOSED RIGHT OF WAY
- PROPOSED CONSTRUCTION EASEMENT
- PROPOSED LIMITED ACCESS
- TRAFFIC SIGNAL POLE
- PEDESTRIAN SIGNAL POLE

FUTURE - NOT IN CONTRACT
For Information Only


RELEASED WITH RFP PLANS
DATE: 9/23/2019

THESE PLANS ARE UNFINISHED AND UNAPPROVED AND ARE NOT TO BE USED FOR ANY TYPE OF CONSTRUCTION OR THE ACQUISITION OF RIGHT OF WAY.

REFERENCES
(PROFILES, DETAIL & DRAINAGE DESCRIPTION SHEETS, ETC.)
PROFILE 19A, 19B & 19C
TYPICAL SECTIONS 2A(1) - 2A(8)

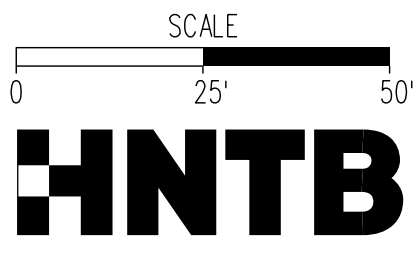

EMERGENCY POLICE - FIRE - RESCUE 911			
FAIRFAX COUNTY, VIRGINIA			
DEPARTMENT OF PUBLIC WORKS AND ENVIRONMENTAL SERVICES			
UTILITIES DESIGN & CONSTRUCTION DIVISION			
12000 GOVERNMENT CENTER PARKWAY, SUITE 463 FAIRFAX, VA., 22035-0052			
OFFICE OF CAPITAL FACILITIES 703-324-5800		ROUTE 28 WIDENING PRINCE WILLIAM CO. LINE TO ROUTE 29 ROADWAY PLAN STA. 217+50.00 TO STA. 225+00.00 CONTRACT NO. PROJECT NO.	
SCALE	DESIGNED BY: TW	SHEET	
	DRAFTED BY: DB	19	
	CHECKED BY: SDF		
FUND #			

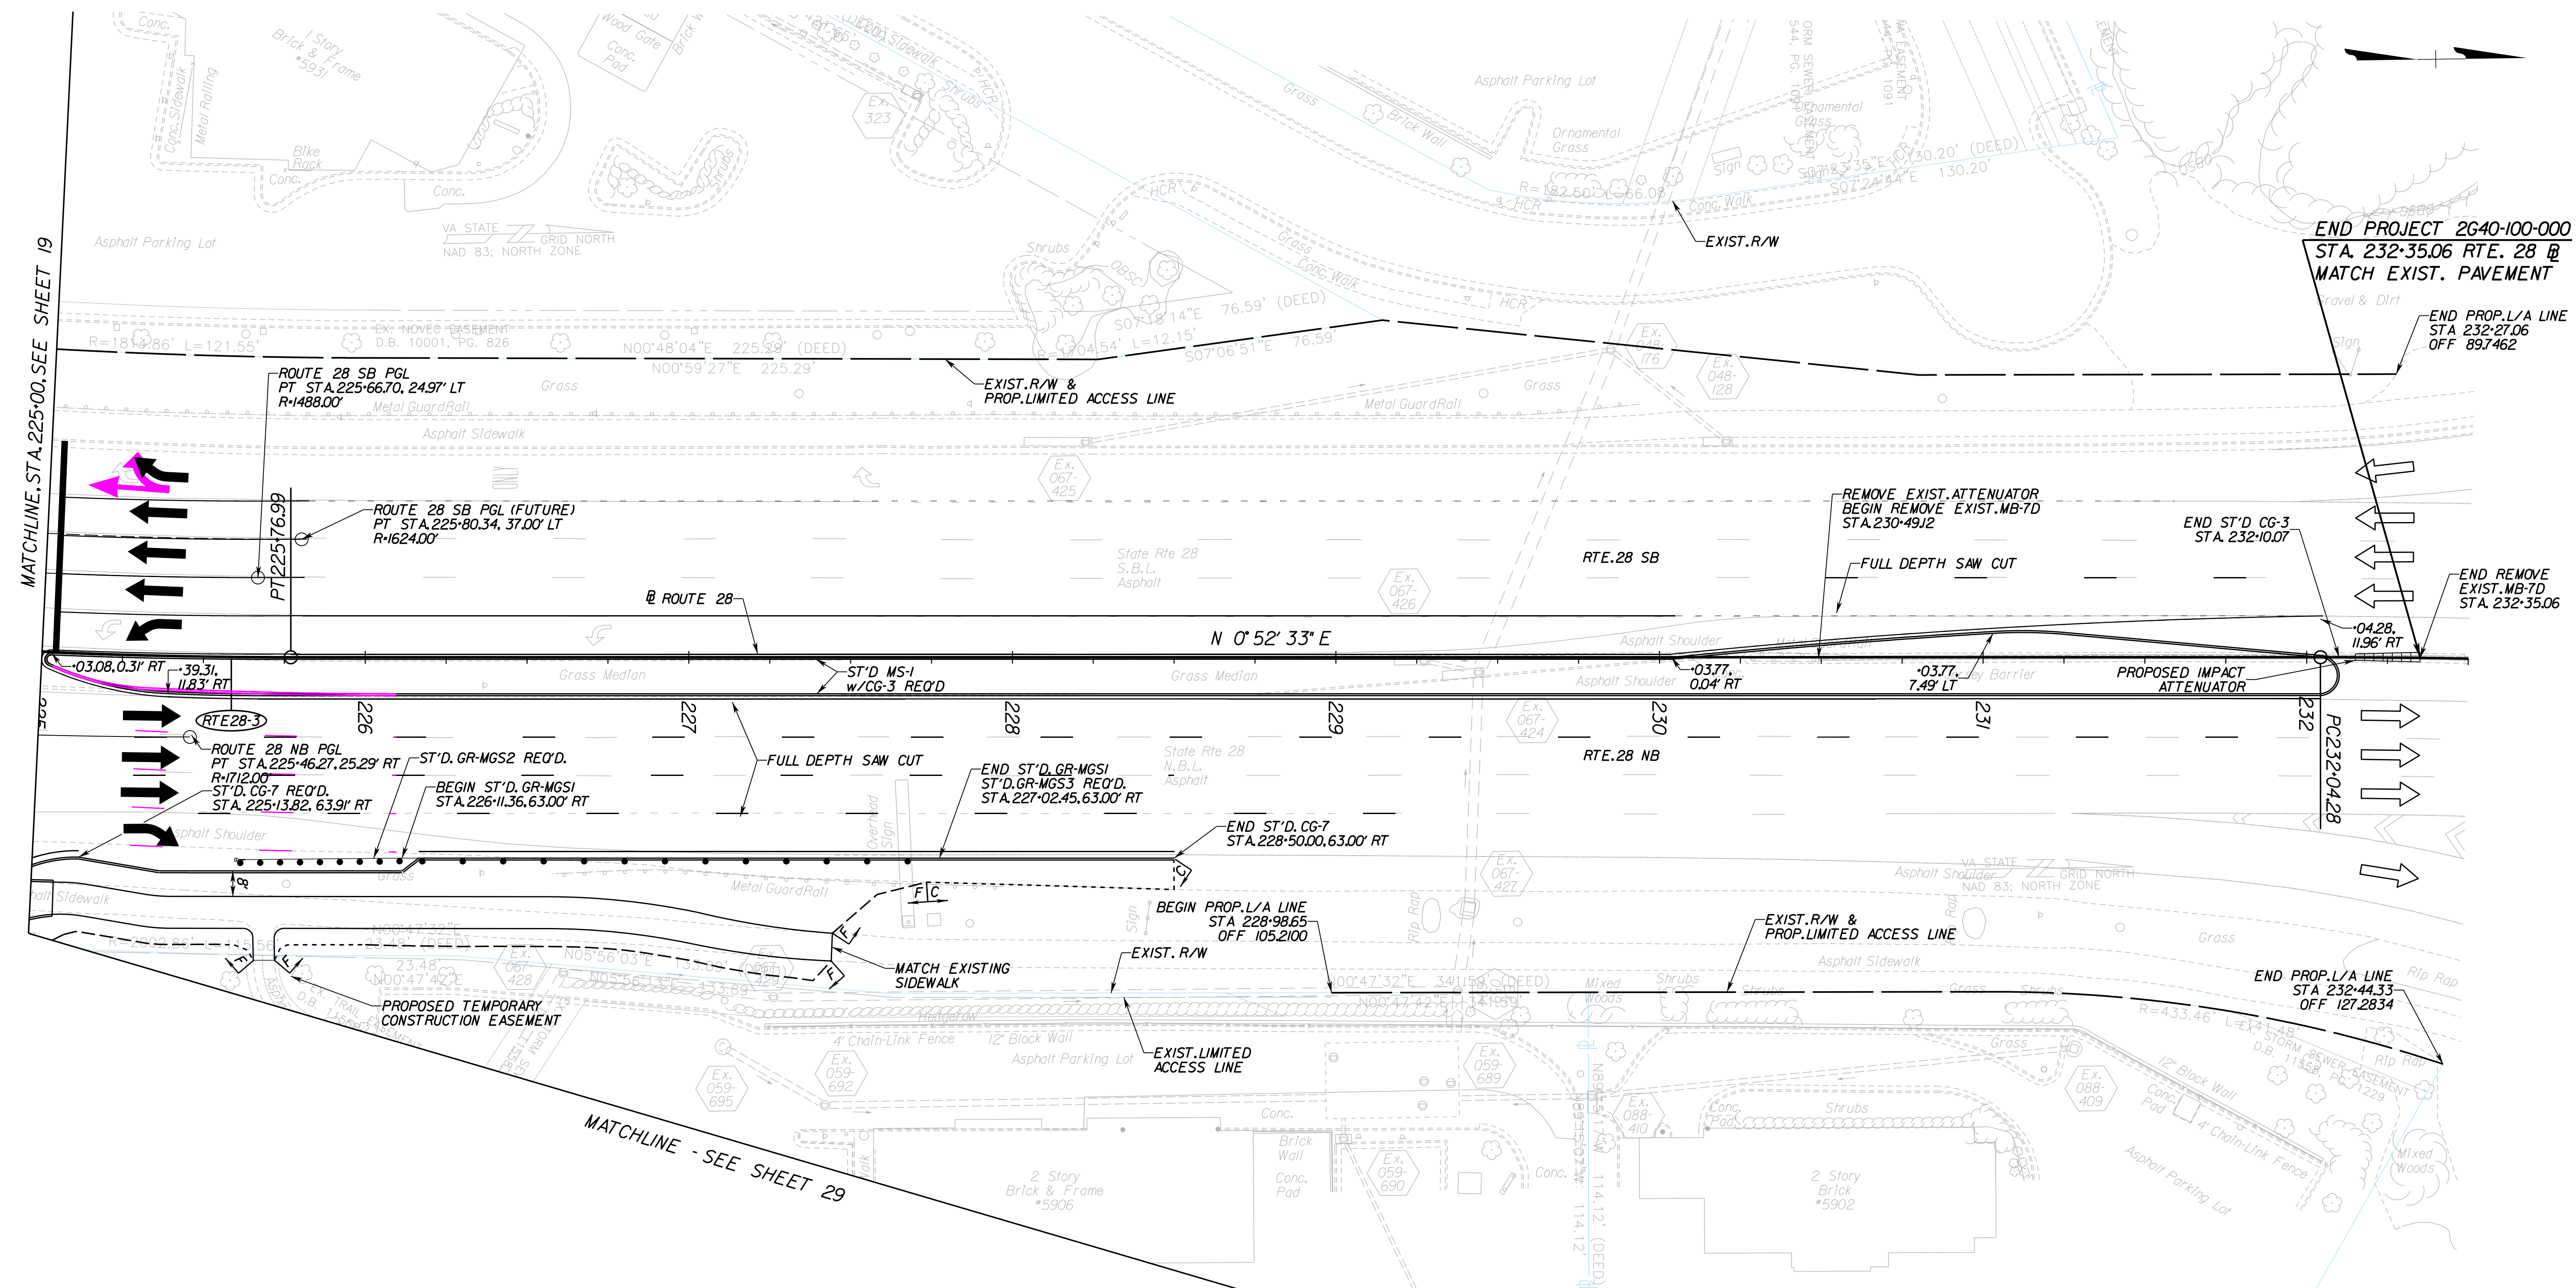

UTILITY OWNERS

- VERIZON BUSINESS (VZB)
2379A SUNRISE VALLEY DRIVE
RESTON, VA 20191
DAVE FISHER
(703) 391-5782
- FIBERLIGHT (FBL)
950 HERNDON PARKWAY, SUITE 250
HERNDON, VA 20170
WAYNE HATHCOX
(571) 323-7666
- FAIRFAX COUNTY WATER AUTHORITY
8560 ARLINGTON BOULEVARD
MERRIFIELD, VA 22116
CALIXTO PEREZ
(703) 289-6346
- COX COMMUNICATIONS
3080 CENTREVILLE ROAD
HERNDON, VA 20171
CHARLEY HAYS
(703) 480-7835
- NOVEC
5399 WELLINGTON ROAD
GAINESVILLE, VA 22065
TAJINDER S. CHAWLA
(703) 754-6771
- VERIZON VIRGINIA (VZN)
502 E. PIEDMONT STREET
CULPEPER, VA 22701
LENWOOD H. TURNER
(540) 829-2640
- LEVEL 3 COMMUNICATIONS, LLC
1755 OLD MEADOW RD.
MCLEAN, VA 22102
JODY WILLIAMS
(703) 762-0163
- COMCAST
324 WEST MAIN STREET
CHARLOTTESVILLE, VA 22903
PAUL GUM
(434) 951-3761
- WGL
6801 INDUSTRIAL ROAD
SPRINGFIELD, VA 22151
WILLIAM ALLEN MAZZOLI
(703) 750-5184
- FAIRFAX COUNTY LINE MAINTENANCE
6000 FRED'S OAK ROAD
BURKE, VA 22015
MAGDALENA SPRINGER
(703) 239-8458

LEGEND


- NEW PAVEMENT
- MILL & REPLACE PAVEMENT
- DEMOLITION OF PAVEMENT
- CONCRETE PAVEMENT
- DENOTES CONSTRUCTION LIMITS IN CUTS
- DENOTES CONSTRUCTION LIMITS IN FILLS
- PROPOSED RIGHT OF WAY
- PROPOSED CONSTRUCTION EASEMENT
- PROPOSED LIMITED ACCESS
- TRAFFIC SIGNAL POLE
- PEDESTRIAN SIGNAL POLE

RELEASED WITH RFP PLANS
DATE: 9/23/2019

THESE PLANS ARE UNFINISHED AND UNAPPROVED AND ARE NOT TO BE USED FOR ANY TYPE OF CONSTRUCTION OR THE ACQUISITION OF RIGHT OF WAY.

FUTURE - NOT IN CONTRACT
For Information Only

REFERENCES
(PROFILES, DETAIL & DRAINAGE DESCRIPTION SHEETS, ETC.)
TYPICAL SECTIONS 2A(1) - 2A(8)

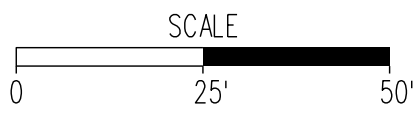

EMERGENCY POLICE - FIRE - RESCUE 911			
FAIRFAX COUNTY, VIRGINIA			
DEPARTMENT OF PUBLIC WORKS AND ENVIRONMENTAL SERVICES UTILITIES DESIGN & CONSTRUCTION DIVISION 12000 GOVERNMENT CENTER PARKWAY, SUITE 463 FAIRFAX, VA., 22035-0052			
OFFICE OF CAPITAL FACILITIES 703-324-5800		ROUTE 28 WIDENING PRINCE WILLIAM CO. LINE TO ROUTE 29 ROADWAY PLAN STA. 225+00.00 TO STA. 232+35.06	
CONTRACT NO.		PROJECT NO.	
SCALE	DESIGNED BY: TW	SHEET	20
	DRAFTED BY: DB	CHECKED BY: SDF	
FUND #			